


COUNTY TILE MAP

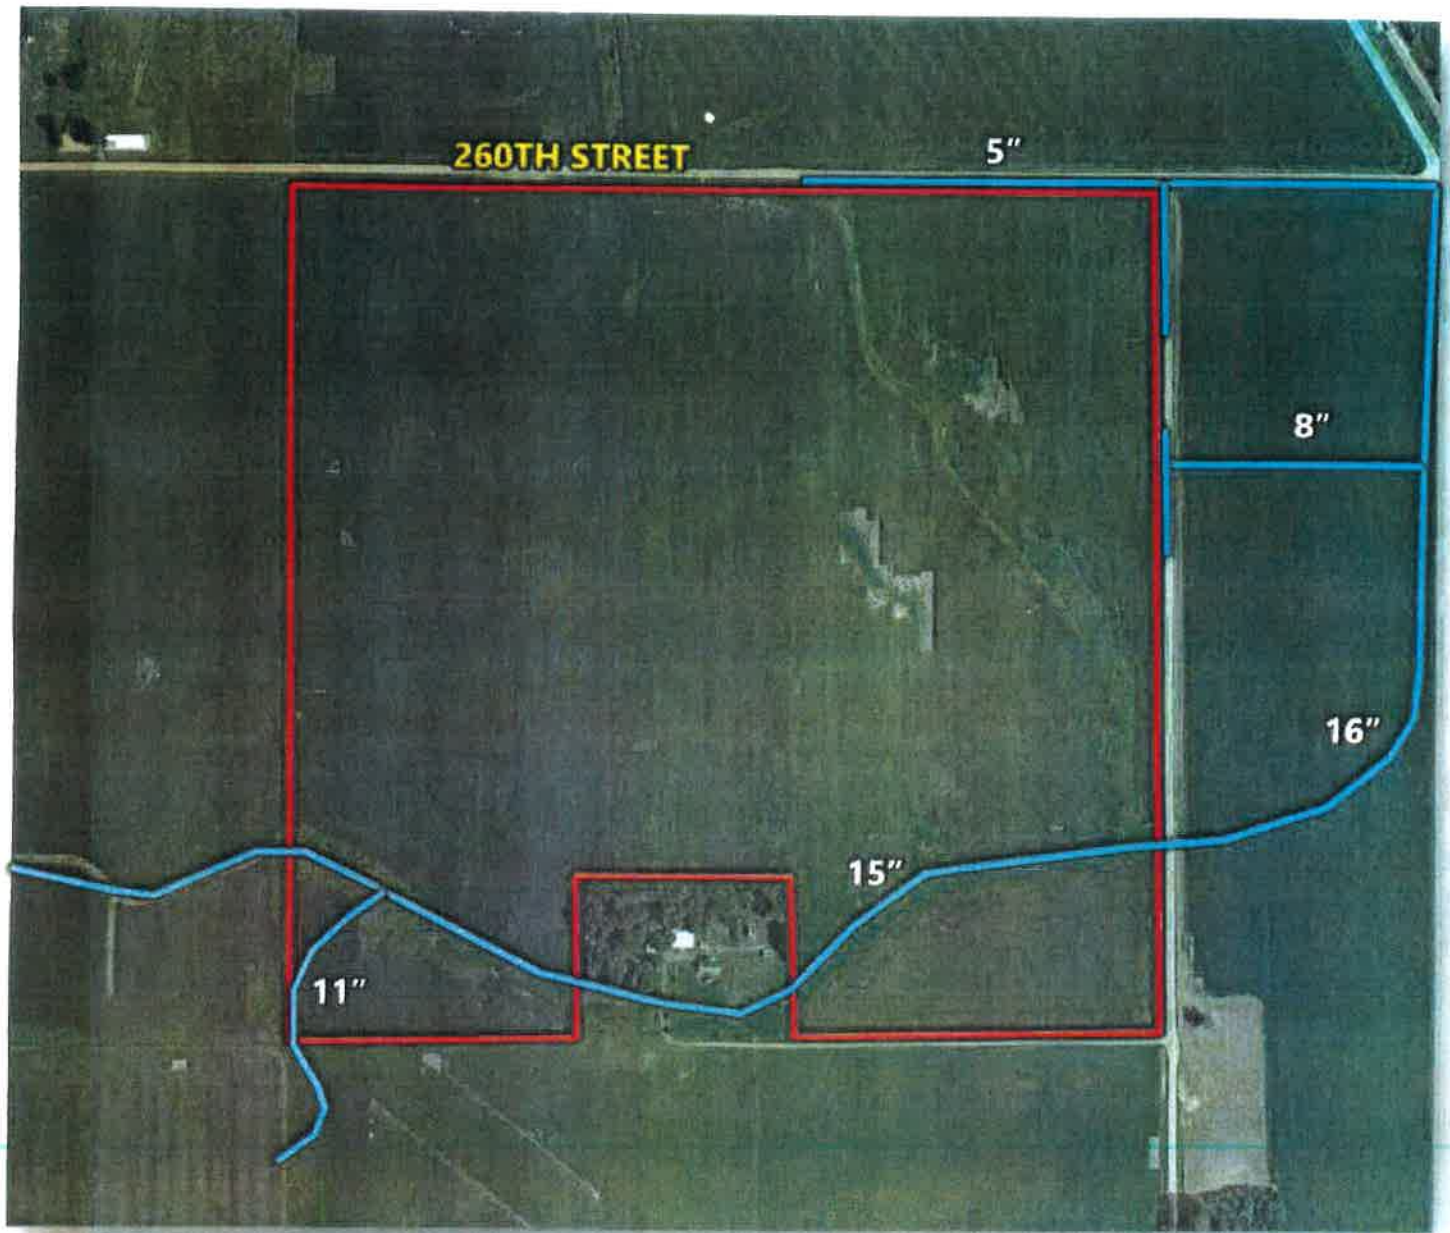

9. depth of 6" with 1
All tile laid must
days work.

Materials: 2,910' 6"
3,775' 6"
700' 8"

CONSTRUC
Date installed F:
Contractor GI:
Staked By EM:
Amount of tile insta.

Remarks:

Signature


Bench Mark Descripti

COOPERATOR
COOPERATIN
COUNTY --
SURVEYED --

U. S. D.
SOI

Designed F. A.
Drawn
Traced
Checked

ORDER THIS BLANK DAY

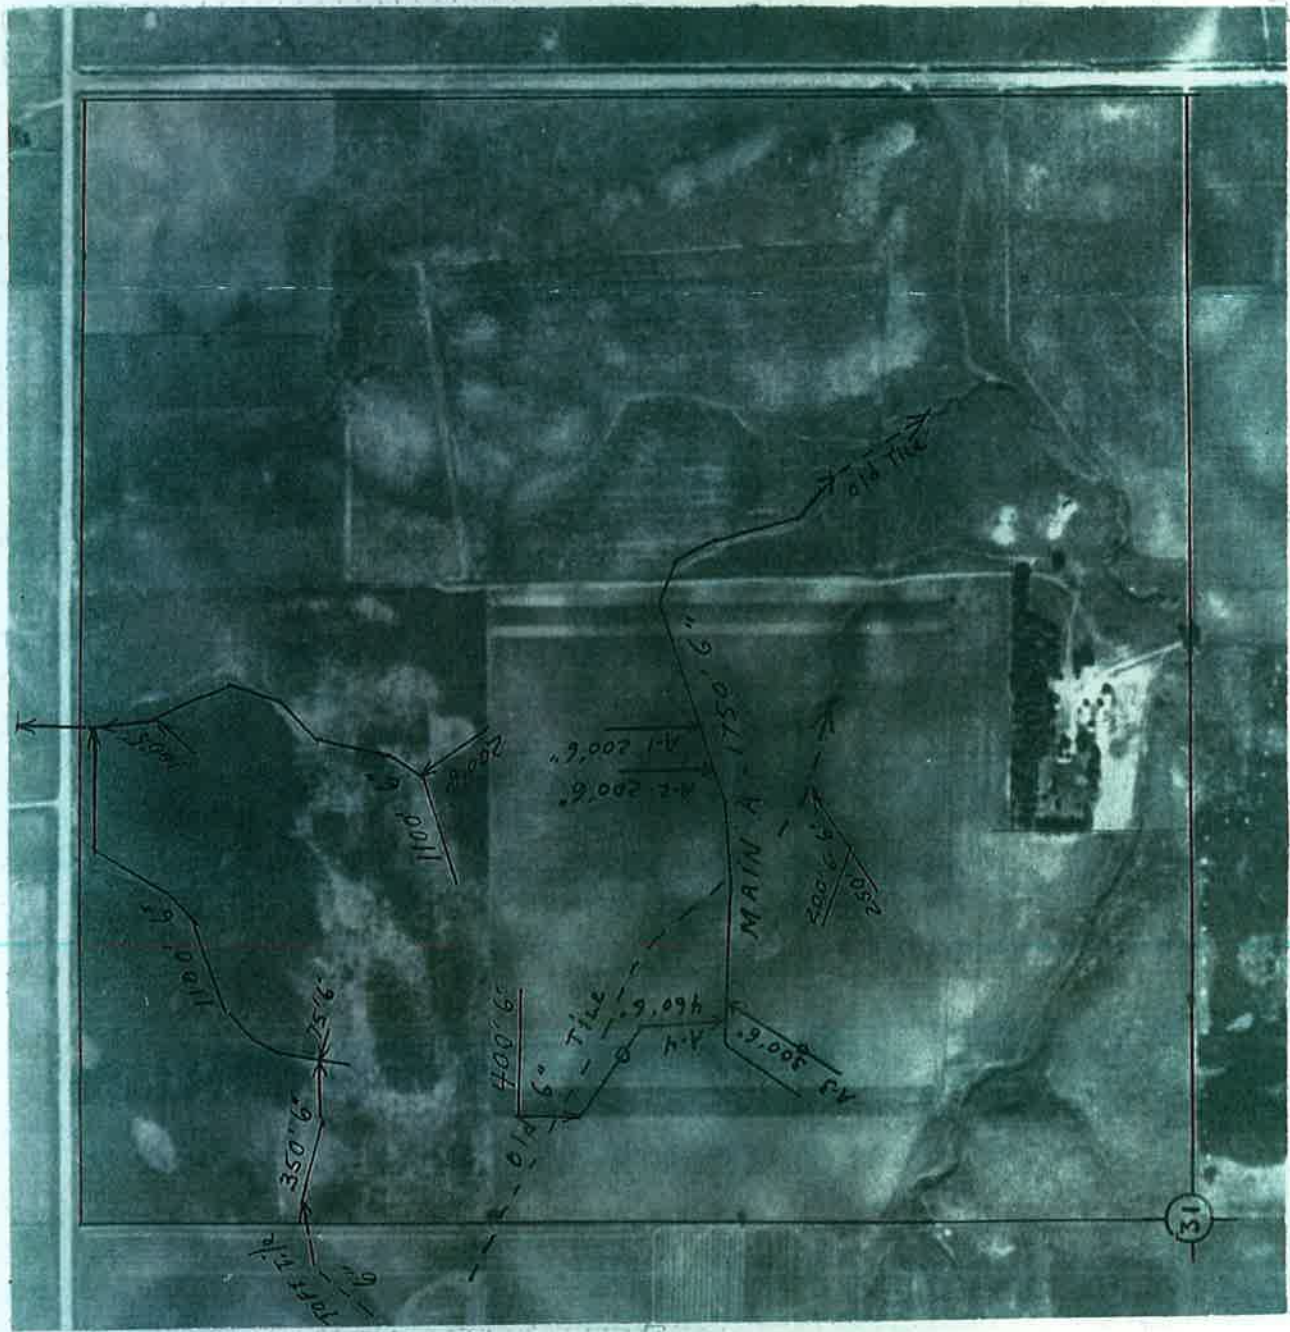

LOCATION PLAN

LEGEND

- Proposed Tile Line --- ○ ---
- New Tile installed --- ○ ---
- Existing Deep Ditch ---
- Proposed Deep Ditch ---
- Existing Shallow Ditch ---
- Proposed Shallow Ditch ---


1 IN. EQUALS 440 FEET

31


Terrace
↓

Side hill
Name

NE Corner of farm

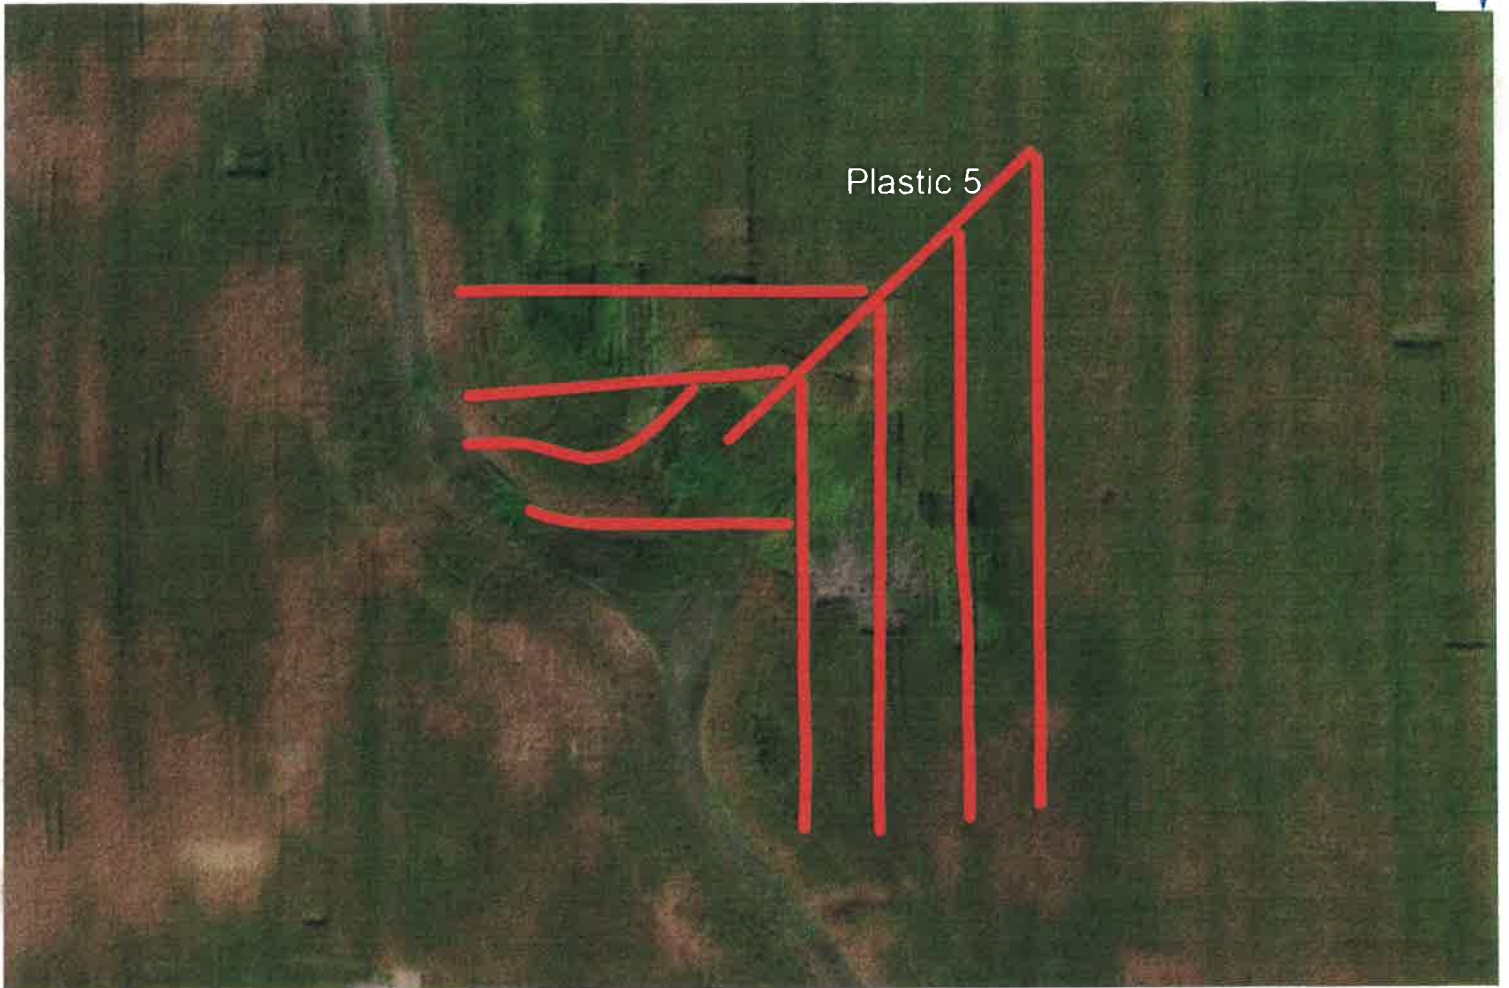

Plastic 5

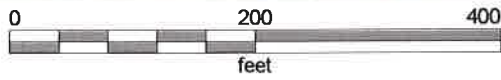

Client: Bomeyer, Dennis
Farm: Dalen Farm
Field: Side hill
Name: linefeature
Date: 8/17/2017

■ 5 Inch Tile

Hilling

