



Owner Ora L. Wakefield Operator John McCann
County Story State Iowa Date February 1977
Approximate acres 196 Approximate scale 8" = 1 mile
Cooperating with Story County Soil Conservation District
PLAN IDENTIFICATION # 288 PHOTO NUMBER 76-D
ASSISTED BY Harold R. Godown USDA SOIL CONSERVATION SERVICE

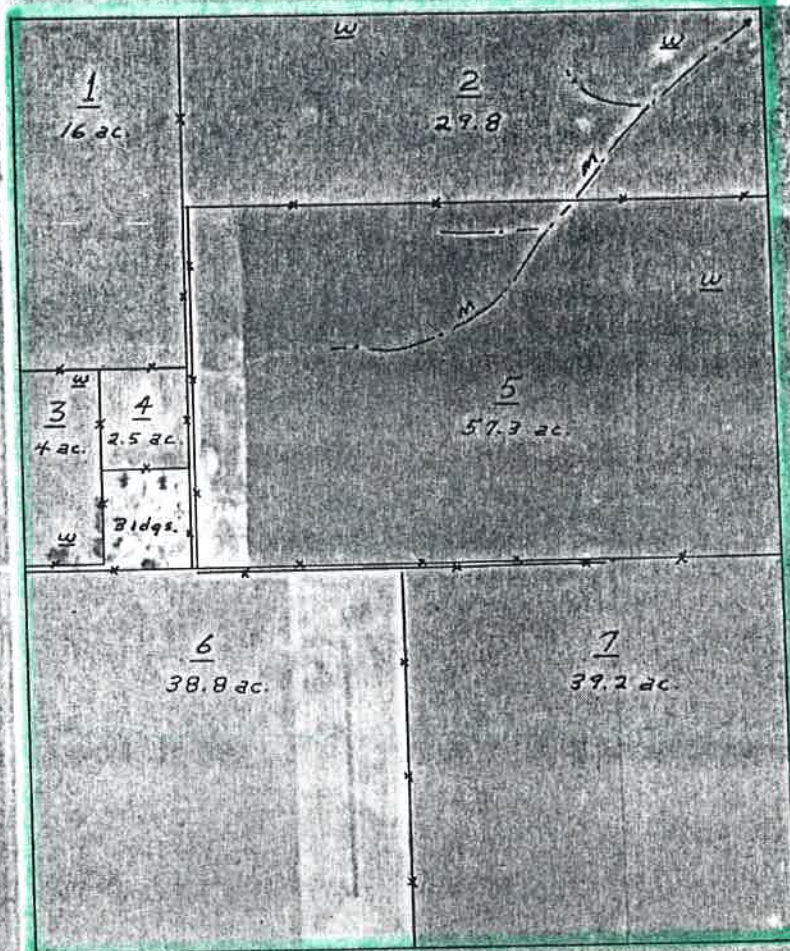

Sec. 1

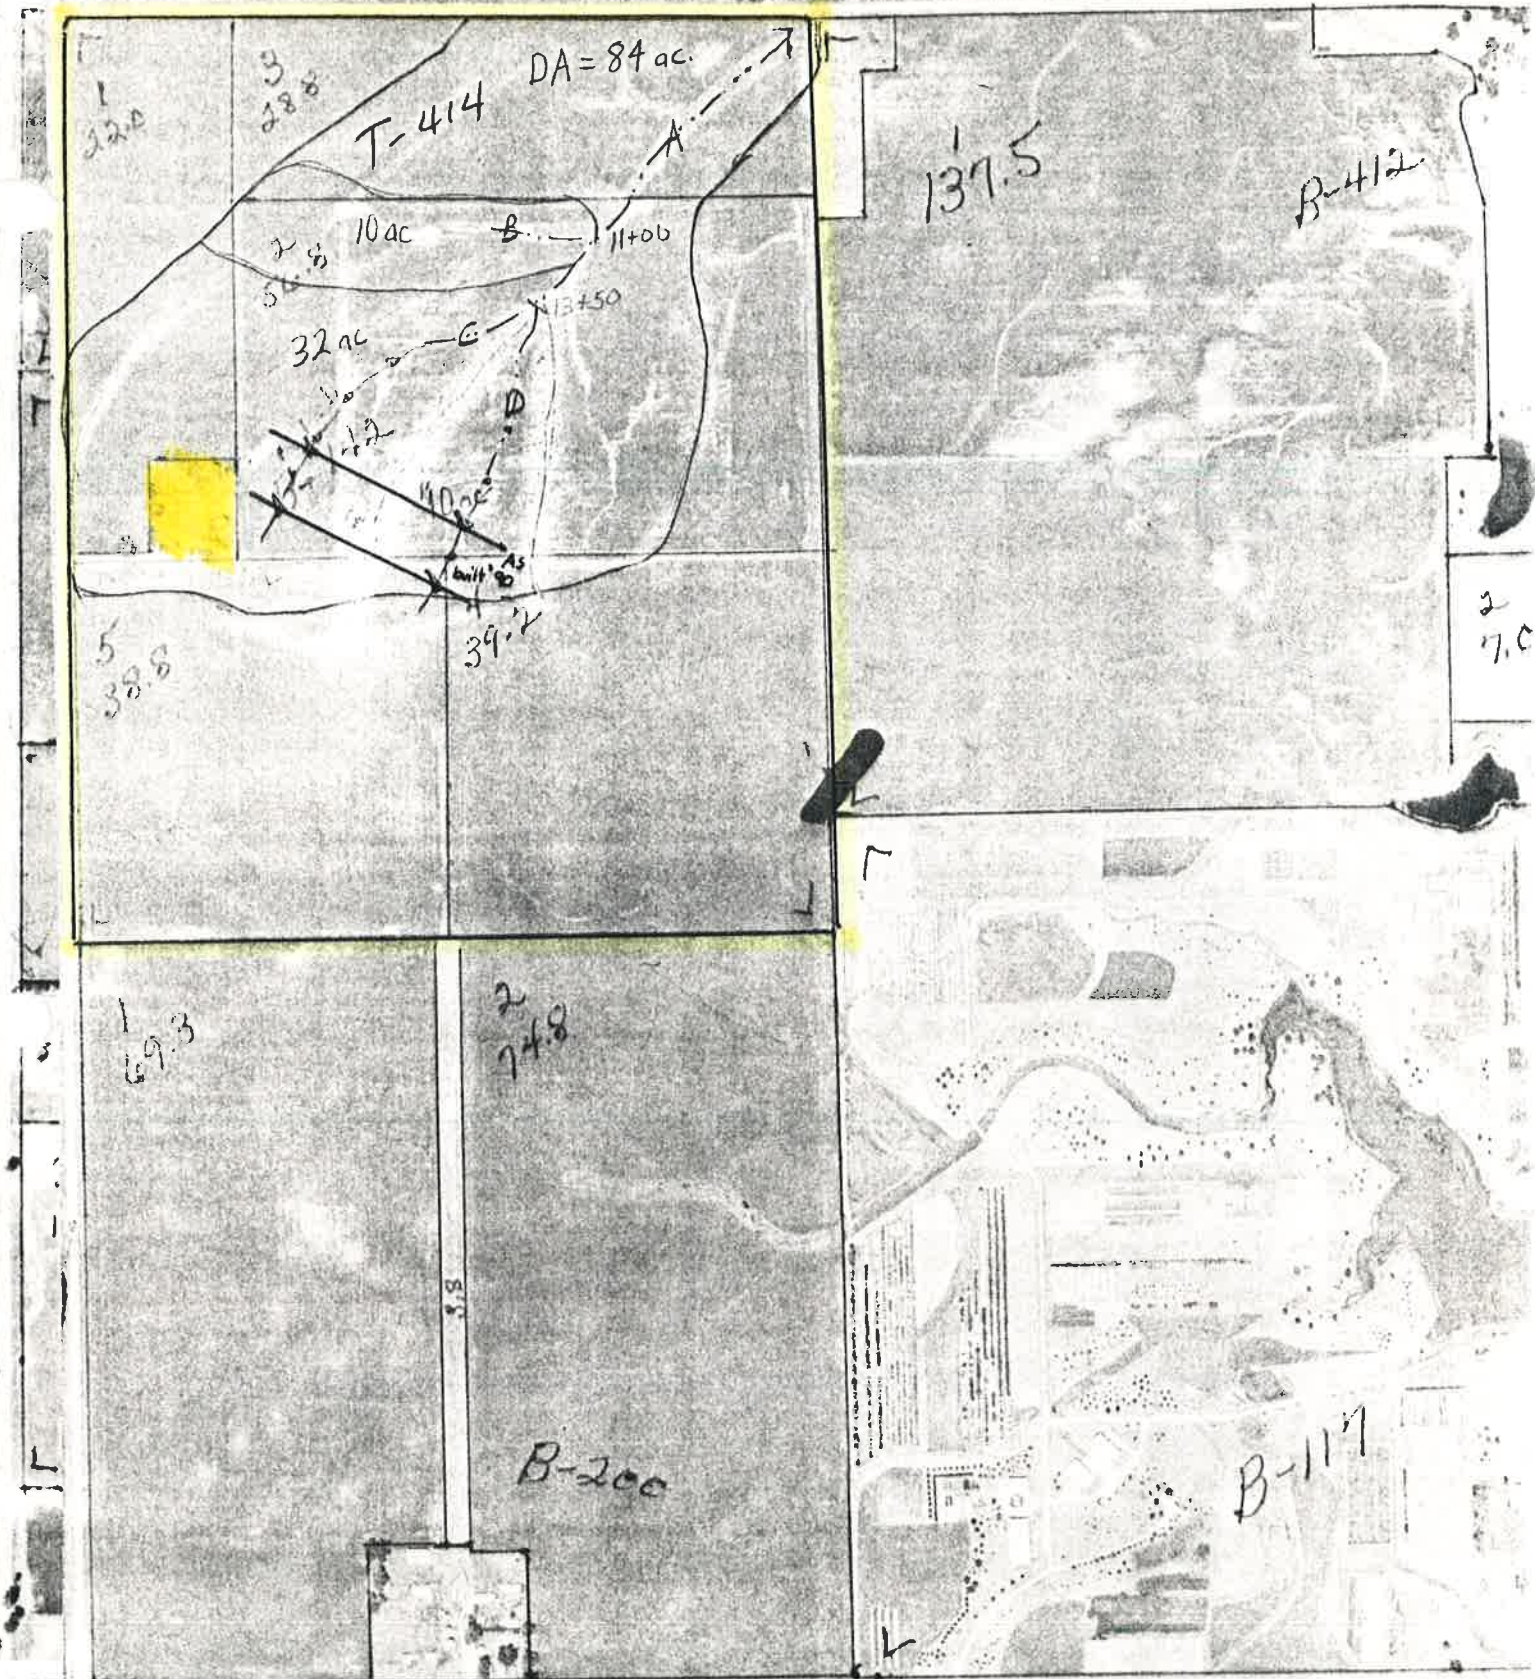

NOT

Sect. 1 Franklin
Wakefield Farms
STORY C-5 12

NOT TO SCALE (1980 FLIGHT) CROP YEAR-
66-2

TILE MAP

Tile installed April, 1984




CON-STRUCT, INC.

1710 E. Main, P.O. Box 658

Marshalltown, Iowa 50158

Phone 515/752-1865

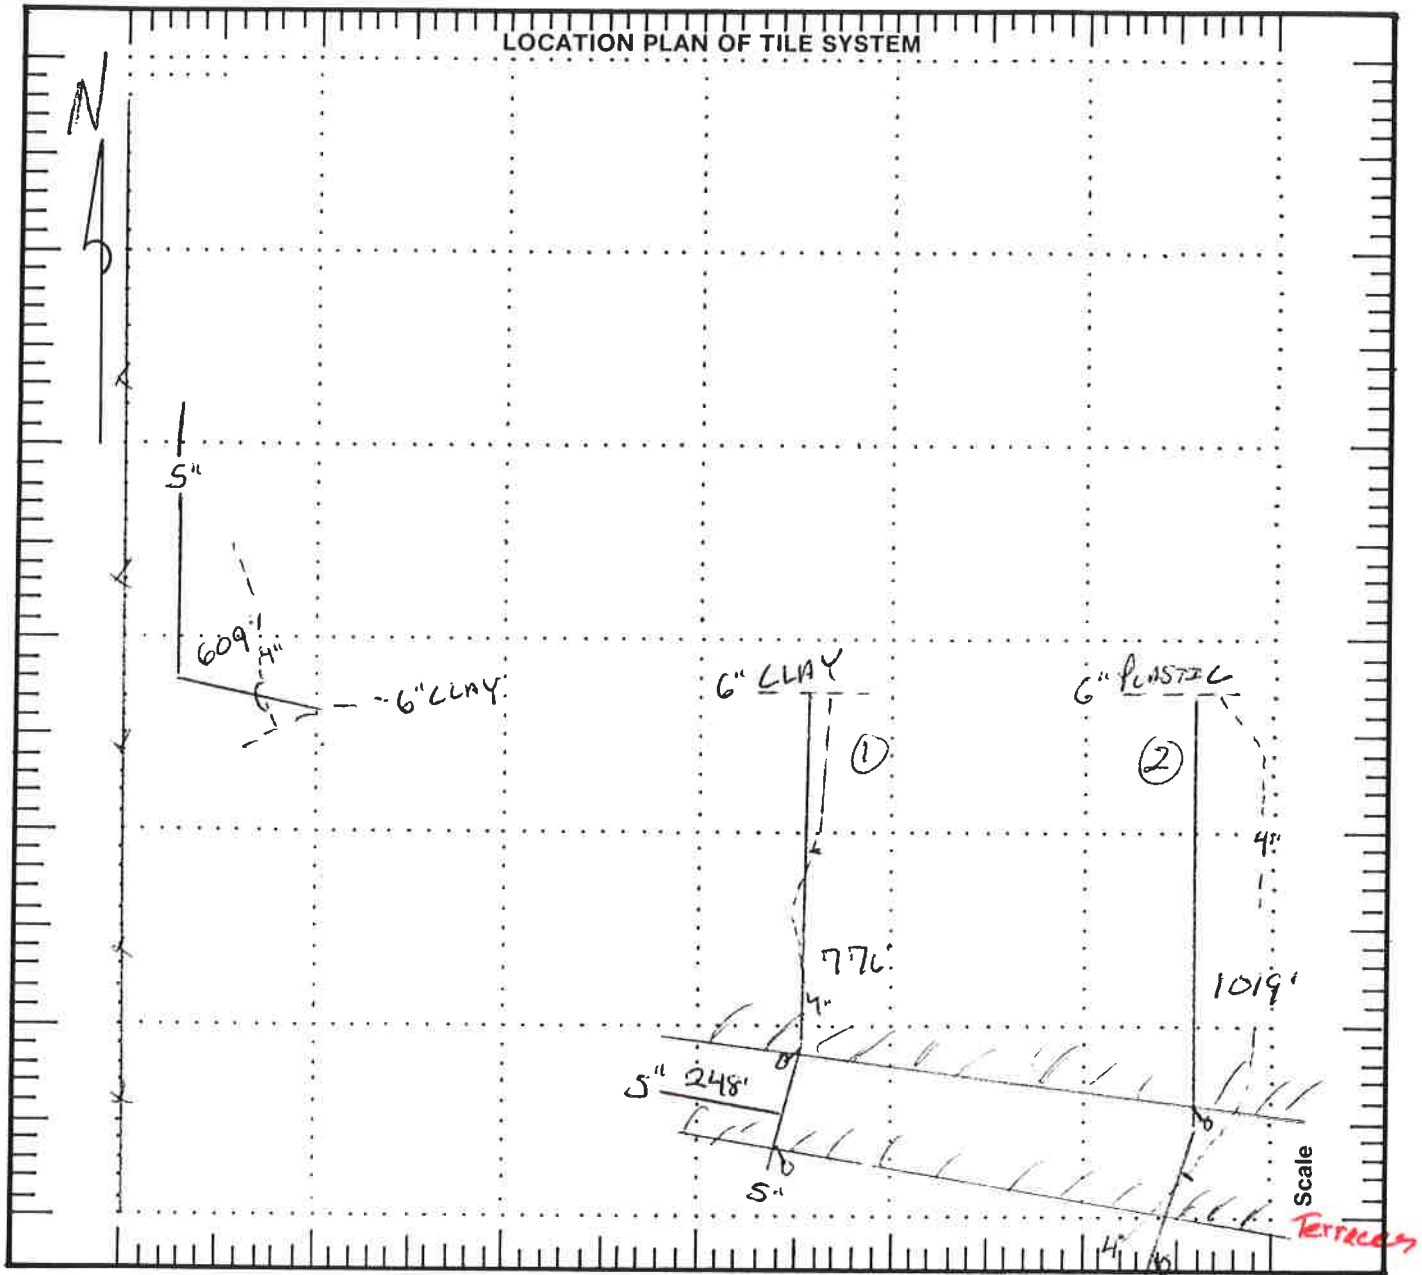

Sec. 1

NAME FLOYD WAKEFIELD FARMS INC.

Section _____ Township _____ County _____

Contractor _____ Date Installed OCT. 1990

Amount of Tile Installed: 5" 2652' 6" _____ 8" _____
10" _____ 12" _____ Larger _____


Regular inspection of the tile system is essential. Prompt repair of any failure will keep the system in working order and maintenance costs low.

CON-STRUCT, INC.

1710 E. Main, P.O. Box 658

Marshalltown, Iowa 50158

Phone 515/752-1865

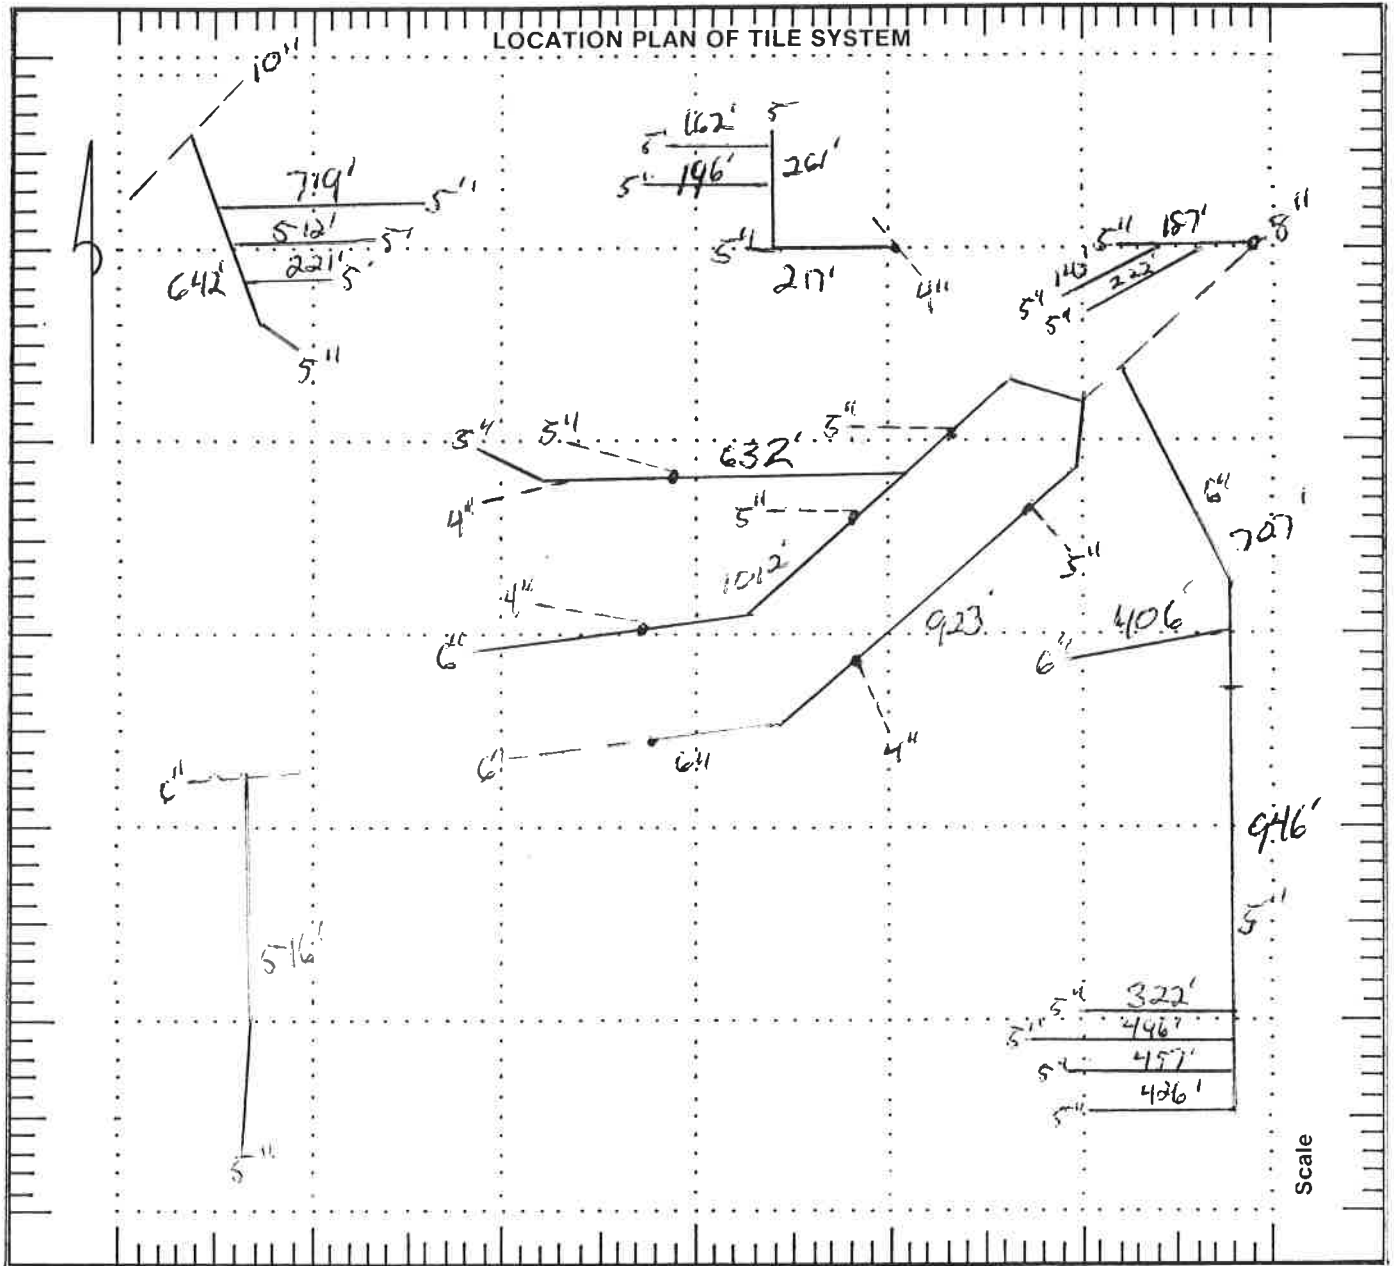

NAME IOWA FARM MANAGEMENT, LTD

Section _____ Township _____ County STORY

Contractor CON-STRUCT, INC. Date Installed _____

Amount of Tile Installed: 5" 7983' 6" 2341' 8" _____

10" _____ 12" _____ Larger _____

Regular inspection of the tile system is essential. Prompt repair of any failure will keep the system in working order and maintenance costs low.