


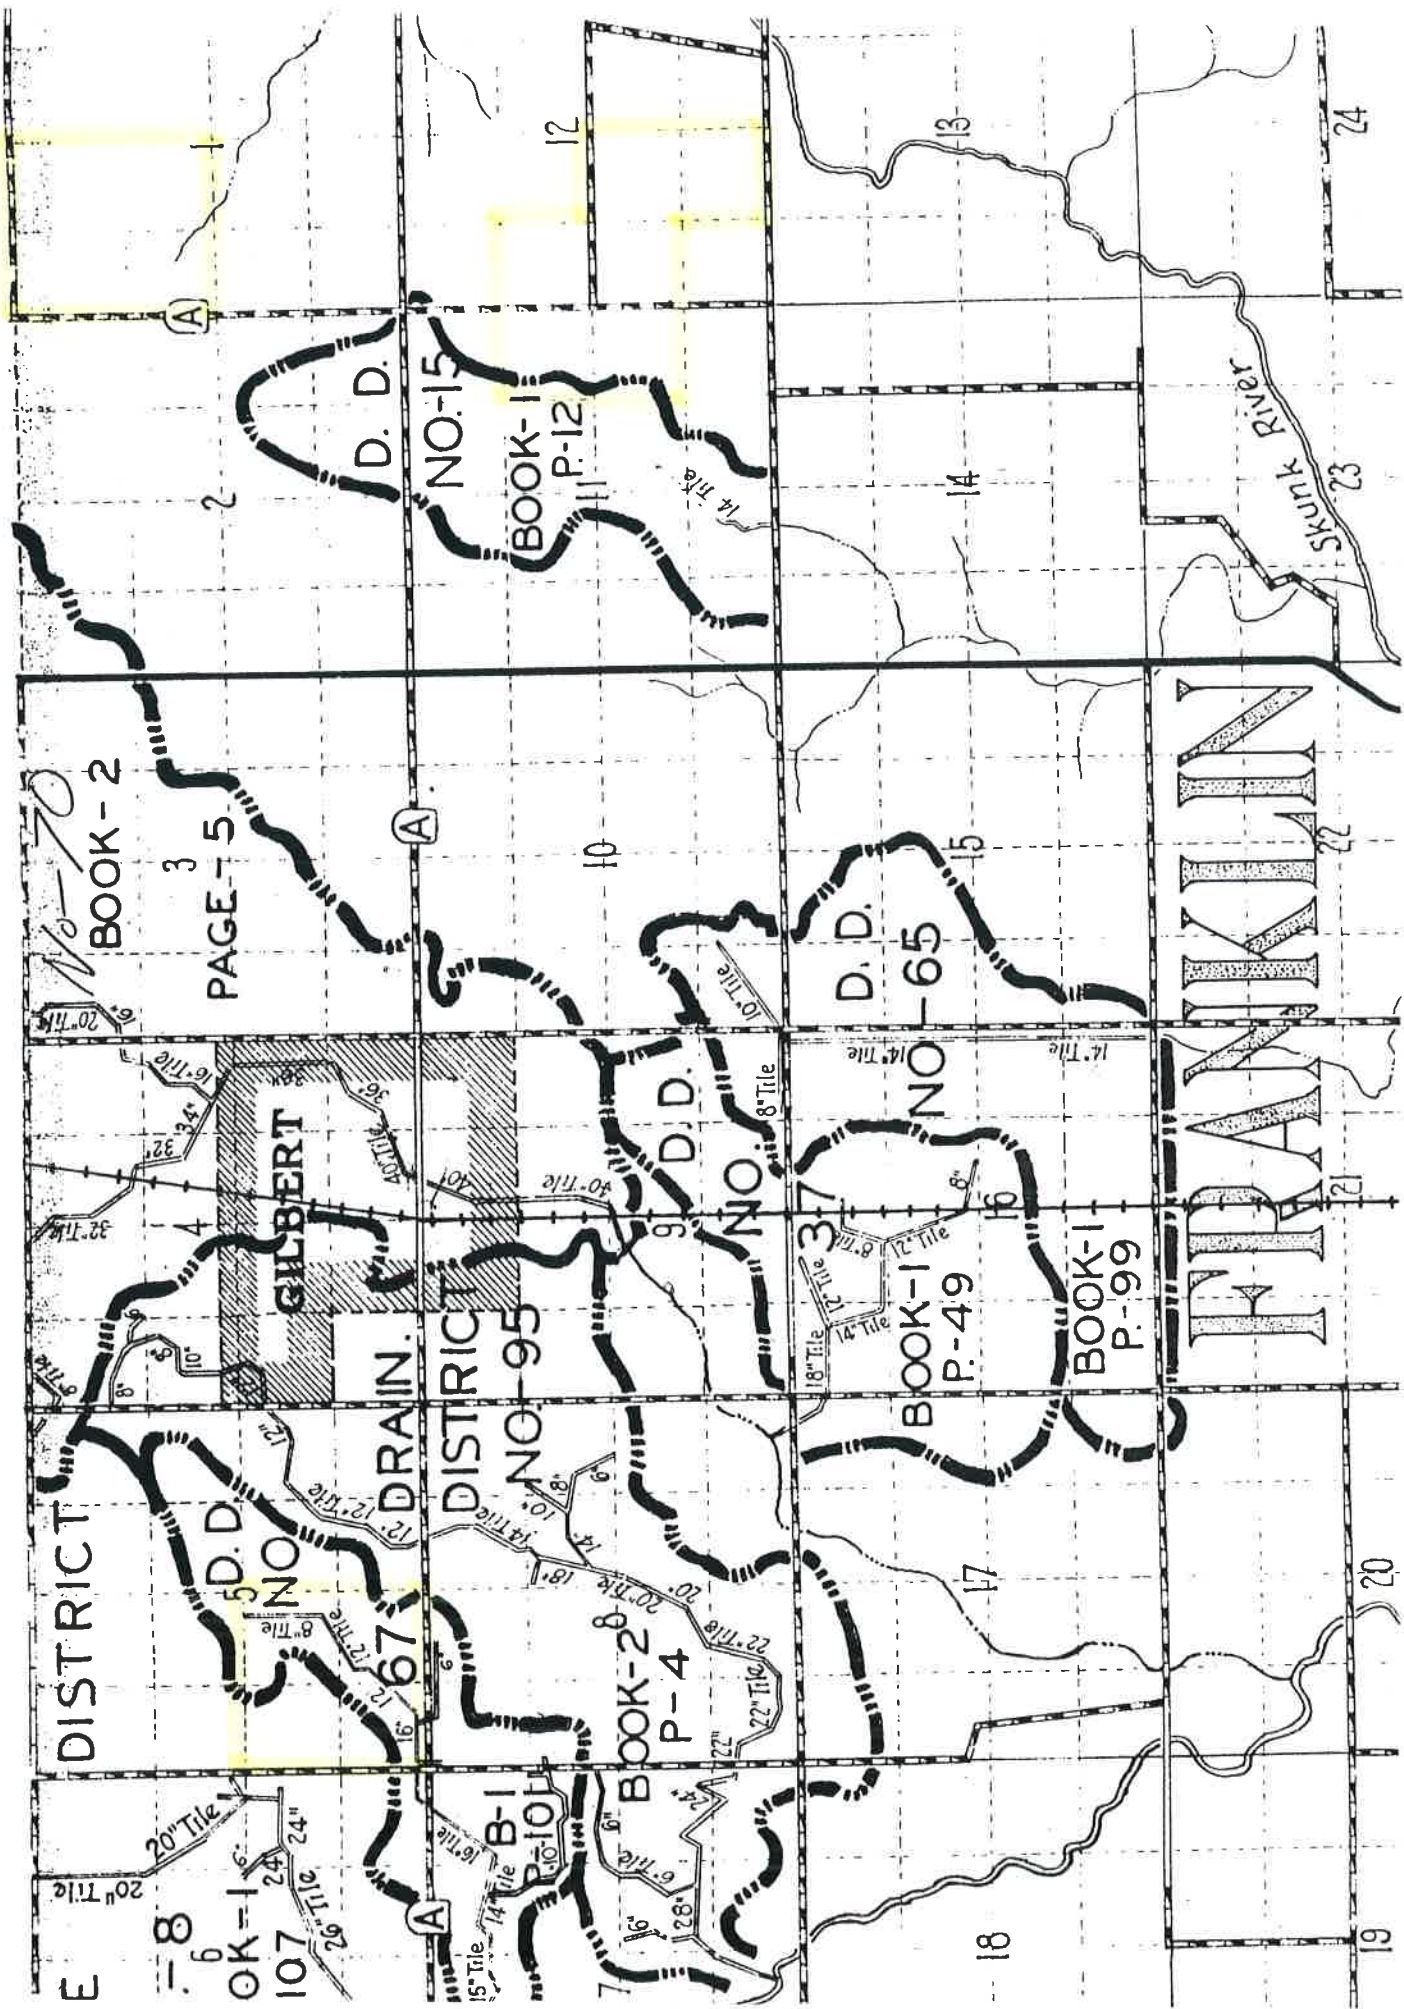

WAKEFIELD WEST FARM TILE MAP

Title installed April, 1984

1
900

B-5

1
71.5

B-399

1
20.8

B-318

84.8

B-291

1
89.1

B-182

1
149.1


B-403

1
148.6

5896' 5" plastic

578' 6" plastic

dashed lines- existing tile

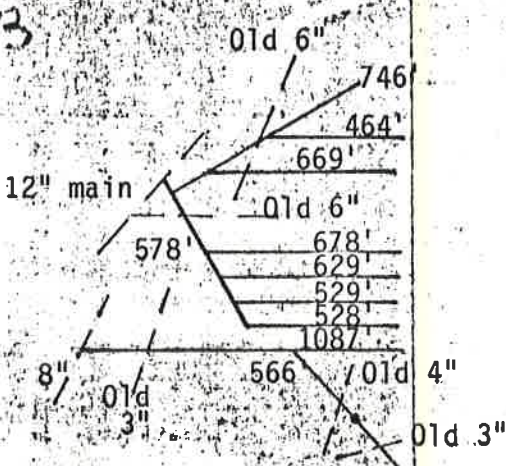

B-93


1
26.0

1
75.5

STORY A-5 27


WAKEFIELD - WEST FARM TILE MAP

Tile installed April, 1984

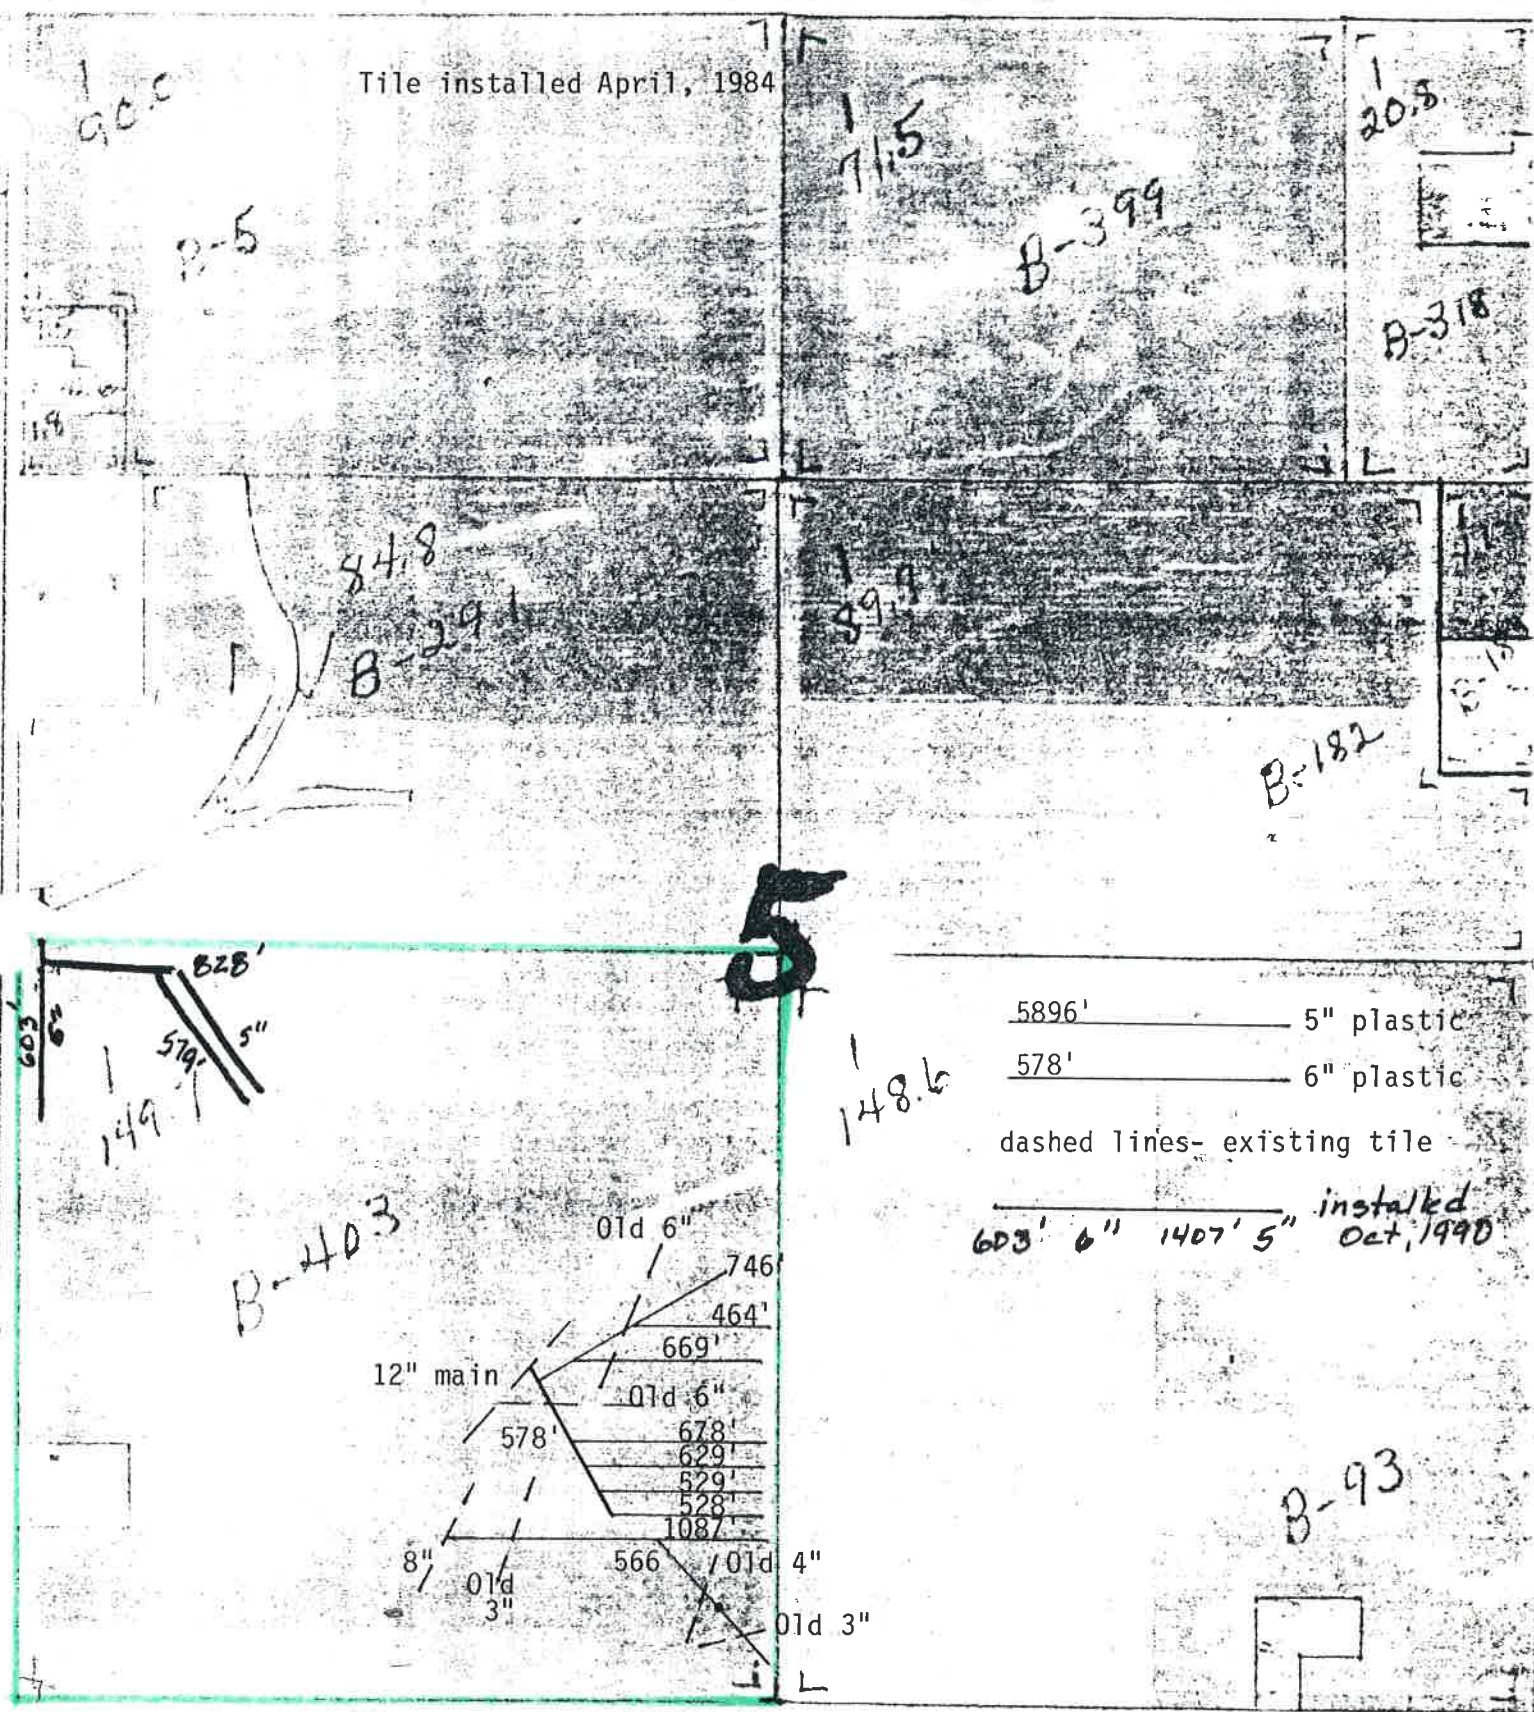


PLAN IDENTIFICATION W 289 PHOTO NUMBER 97-D
ASSISTED BY Harold R. Godown USDA SOIL CONSERVATION SERVICE

Sec. 5

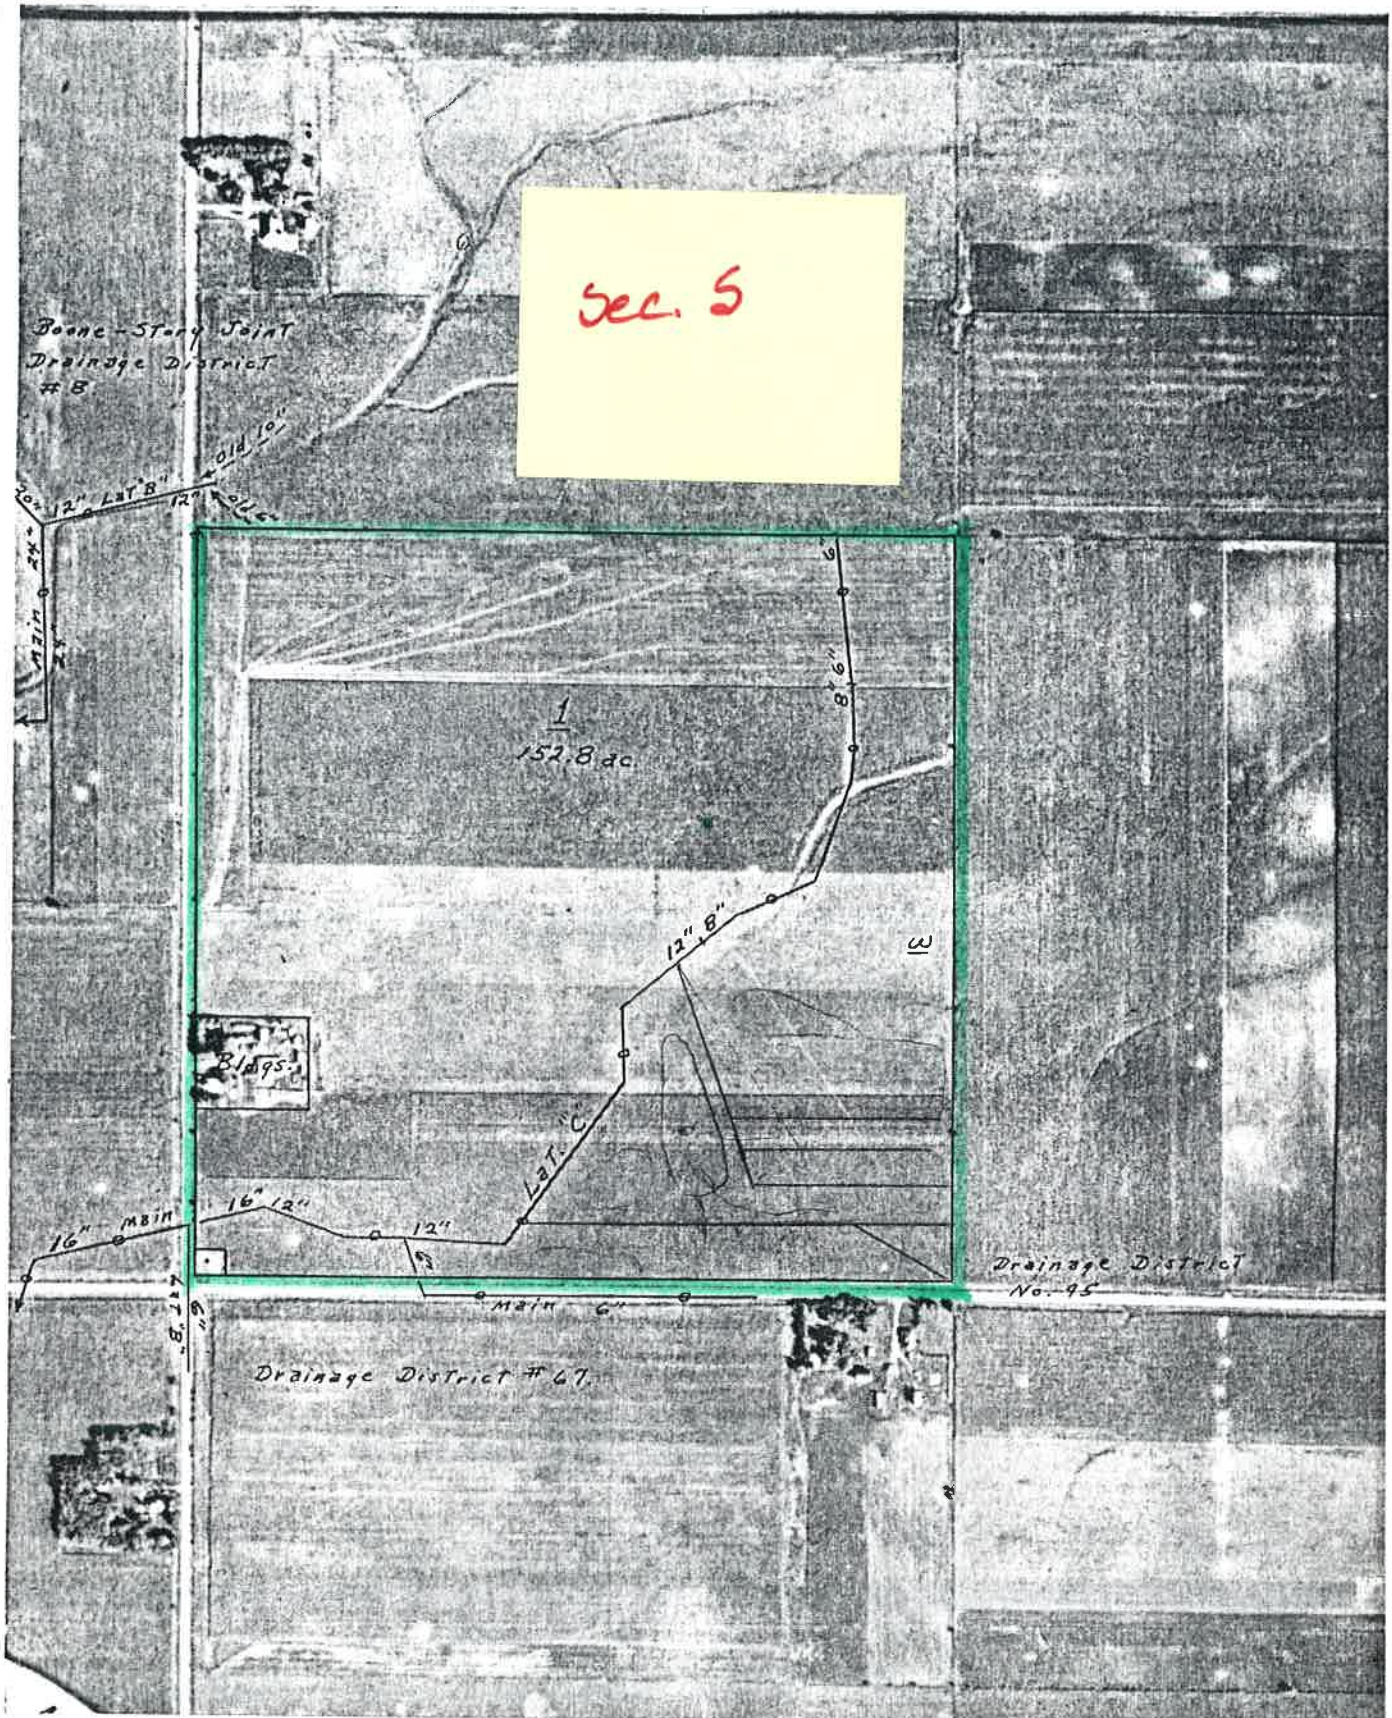

CON-STRUCT, INC.
 1710 E. Main, P.O. Box 658
 Marshalltown, Iowa 50158
 Phone 515/752-1865

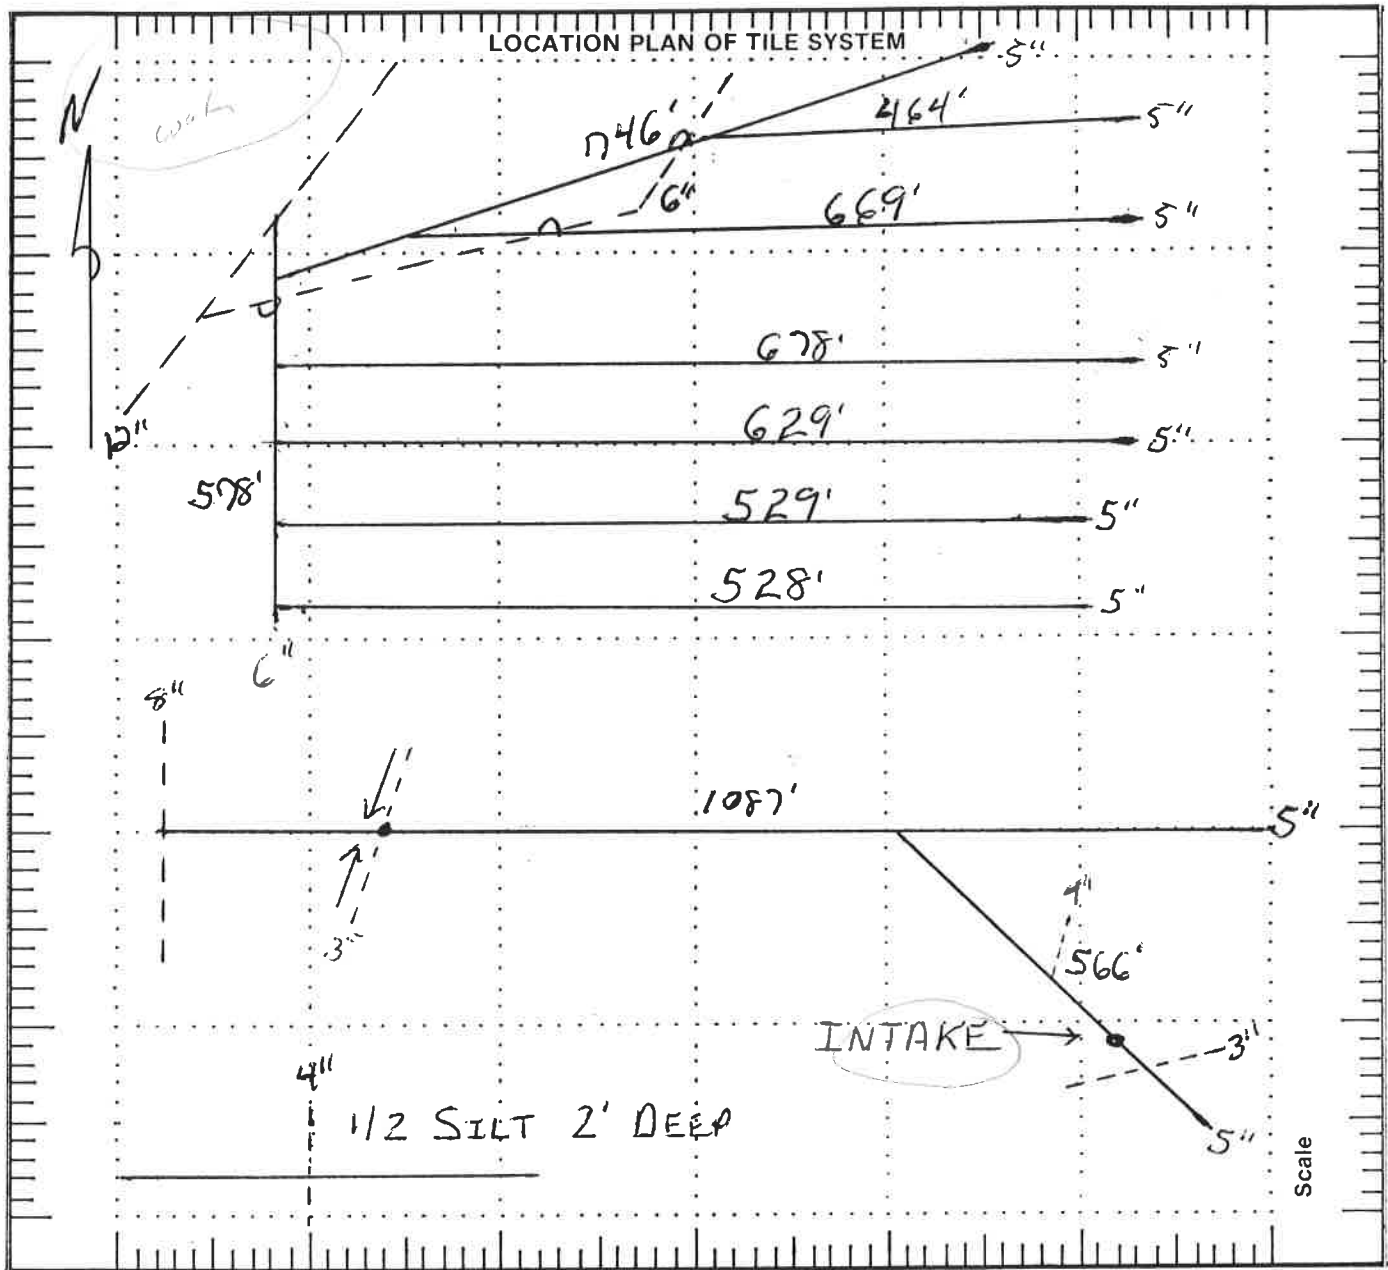

NAME IOWA FARM MANAGEMENT LTD.

Section _____ Township _____ County STORY

Contractor CON-STRUCT INC. Date Installed APRIL 1984

Amount of Tile Installed: 5" 5896 6" 578' 8" _____
 10" _____ 12" _____ Larger _____

Regular inspection of the tile system is essential. Prompt repair of any failure will keep the system in working order and maintenance costs low.