


HAROLD HOFTYZER

2

SOUTH DIET ROAD

NOR 1 d

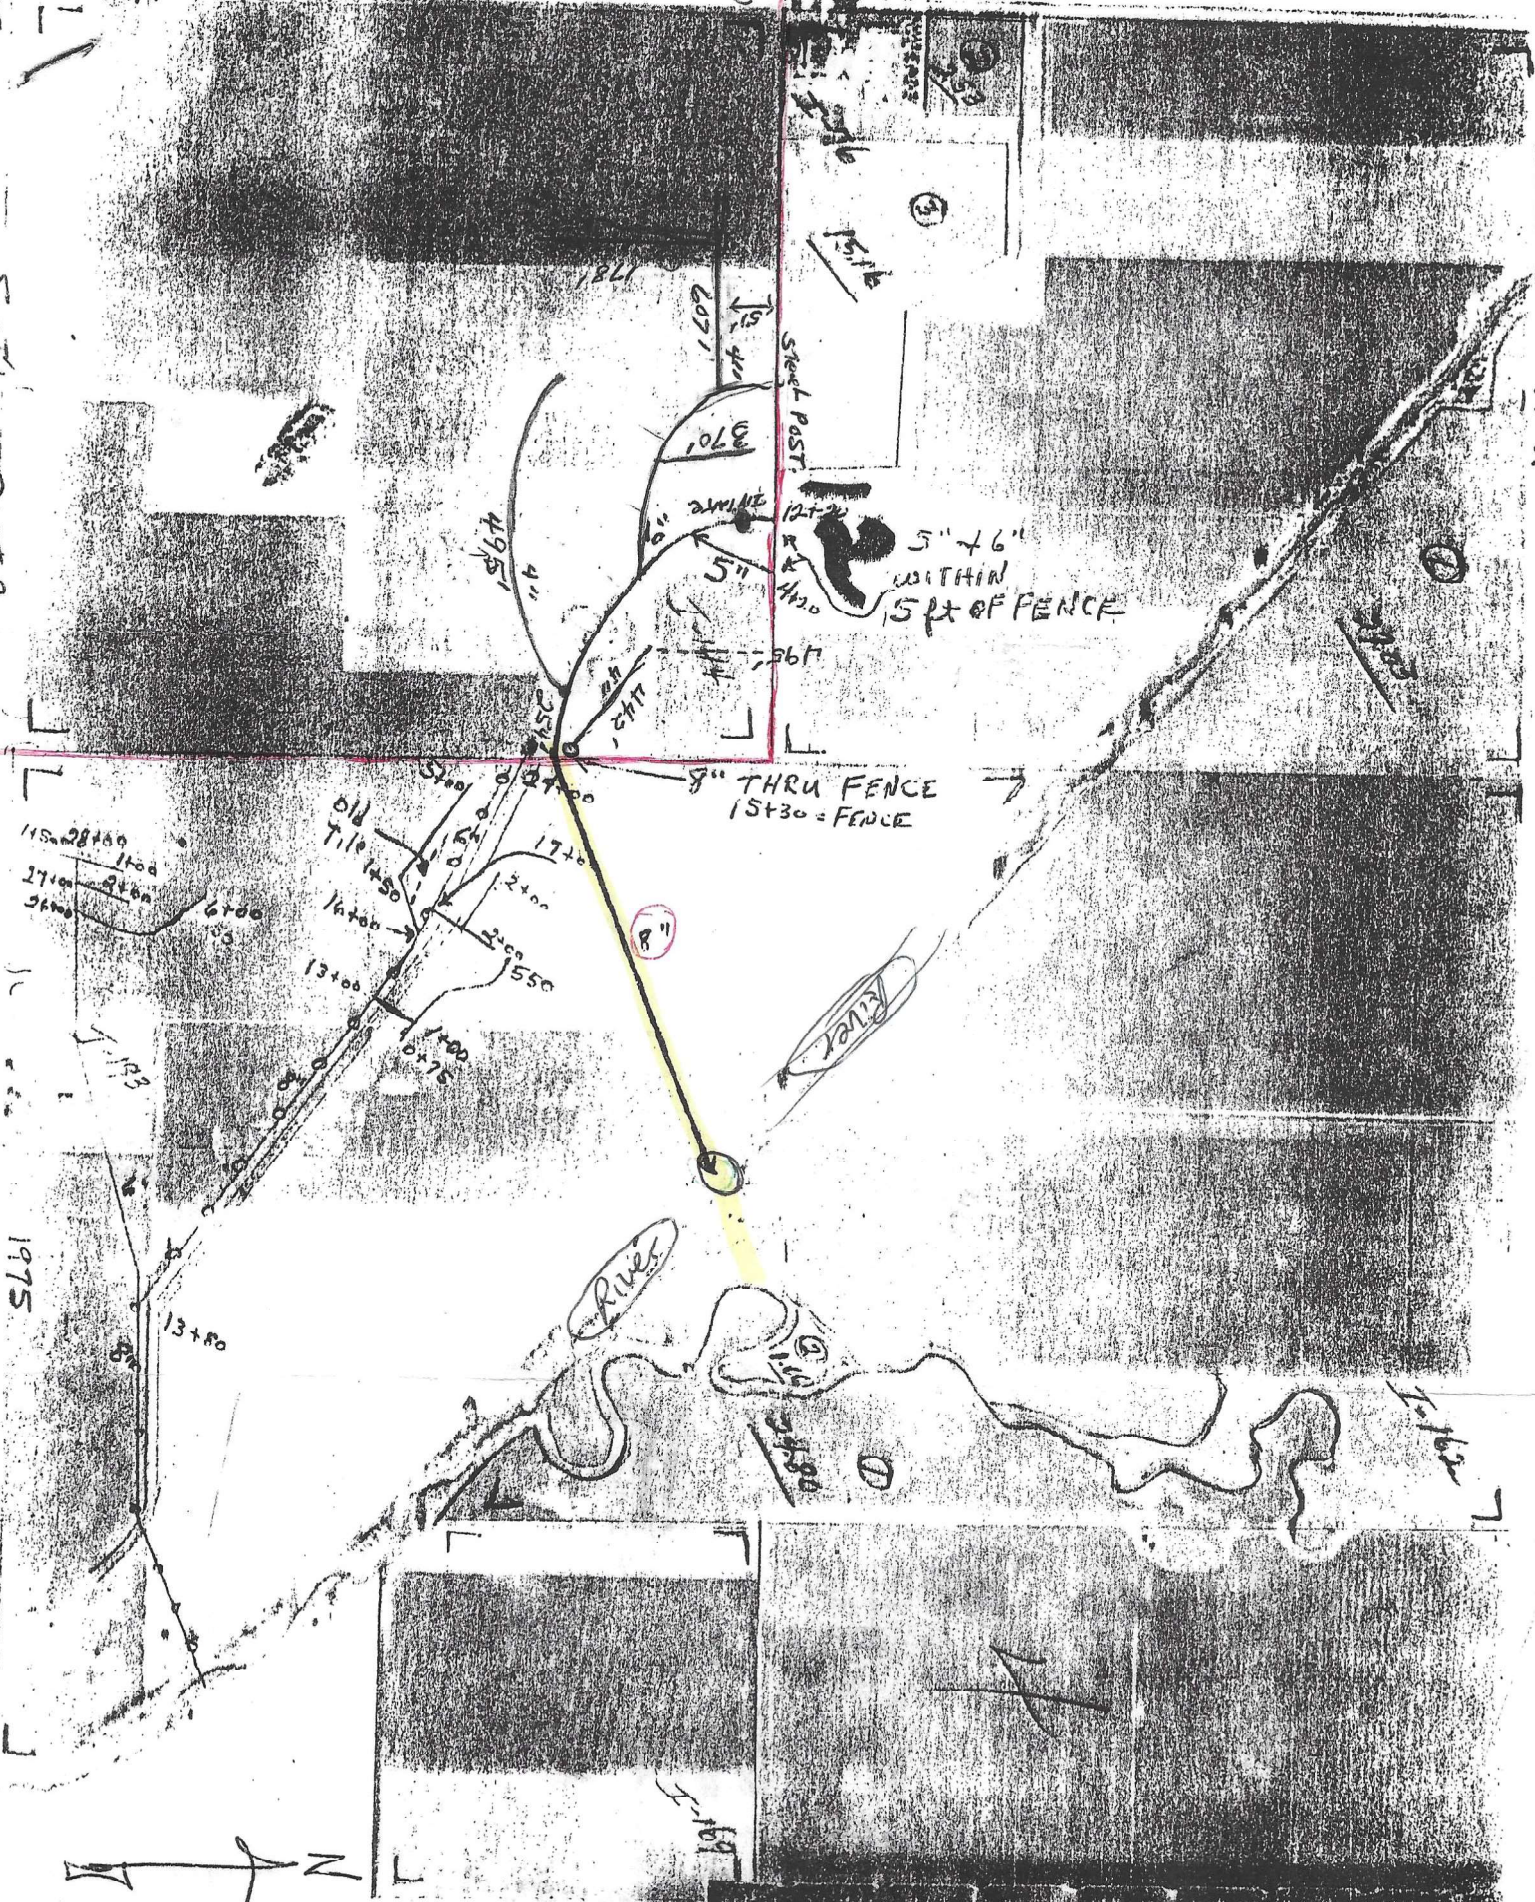

B K

12-23

CROP YEAR