




# Superior Sec 20

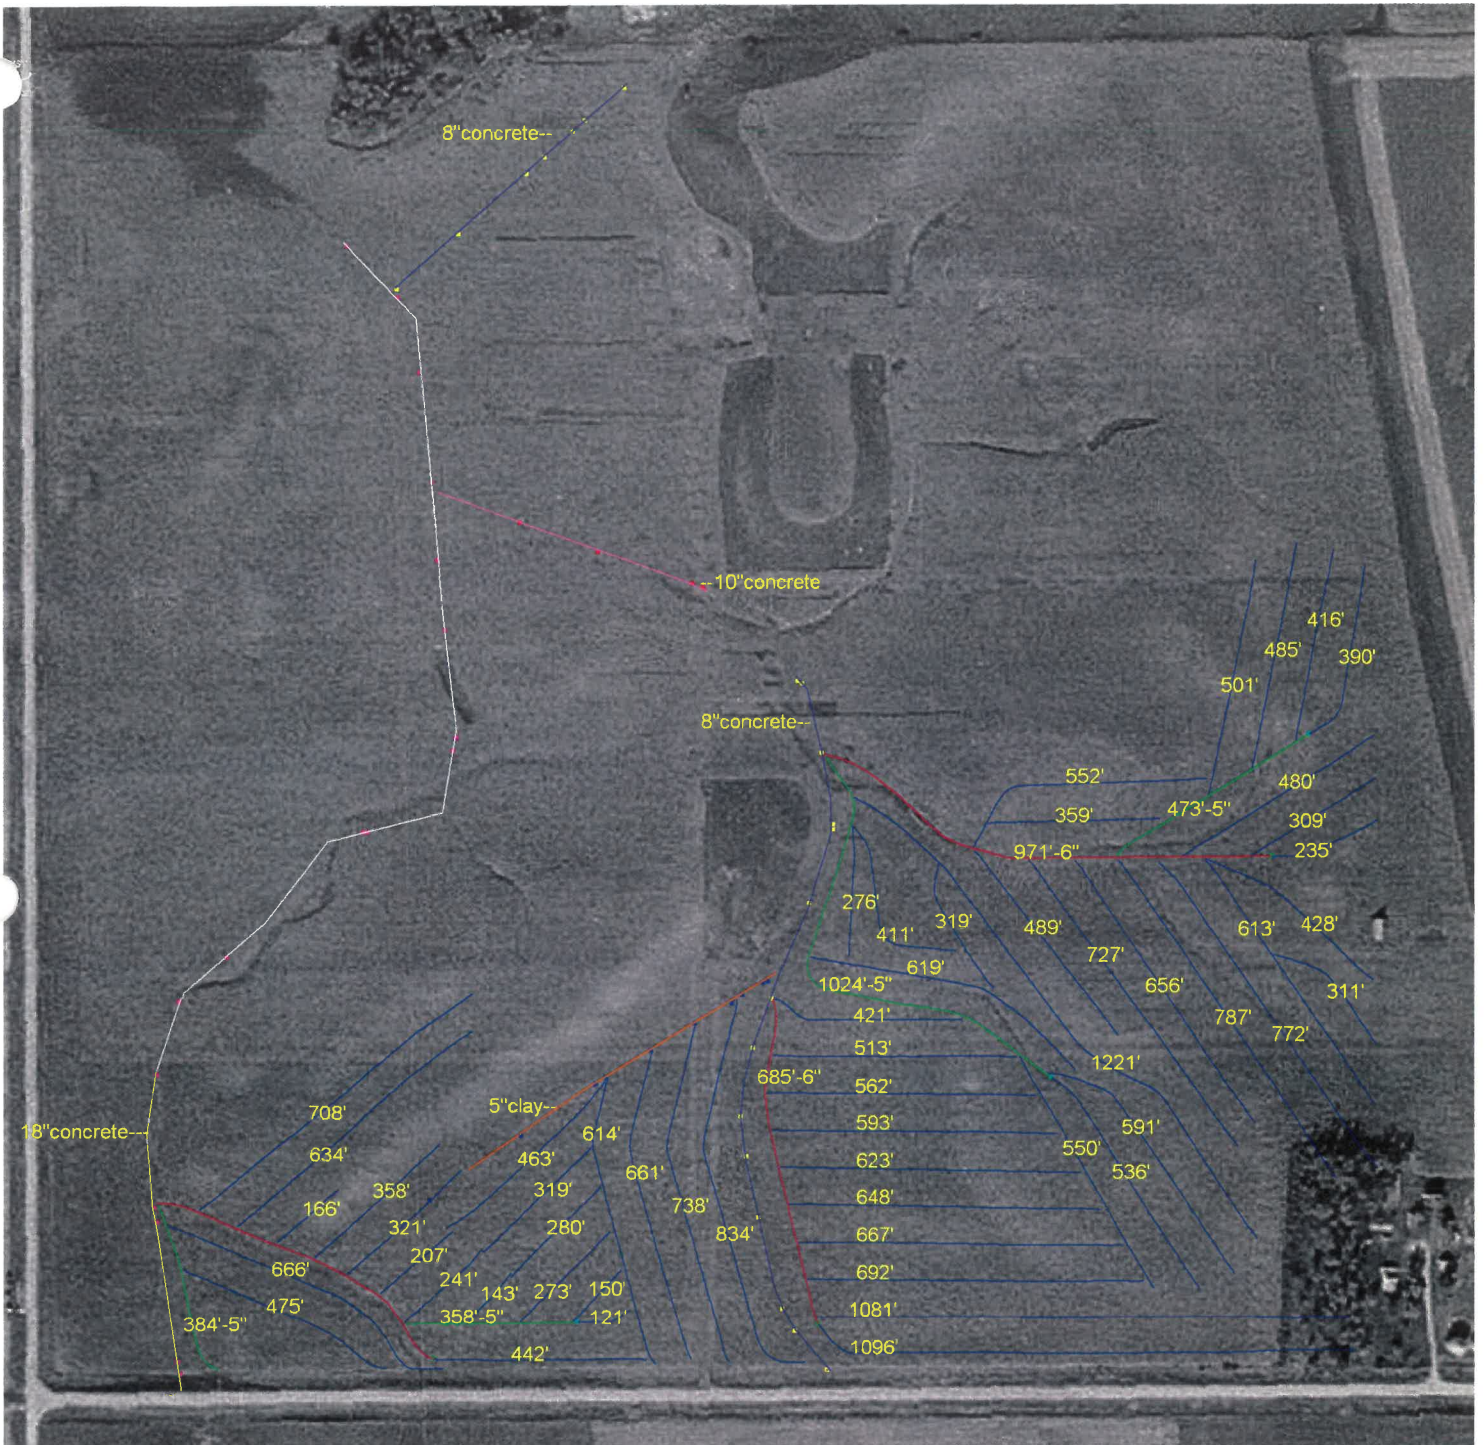

- 5" clay
- 8" concrete
- 10" concrete
- 18" concrete

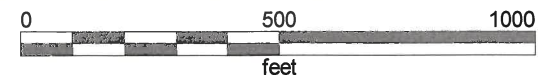

New Fashion Pork Installed 5/3/12

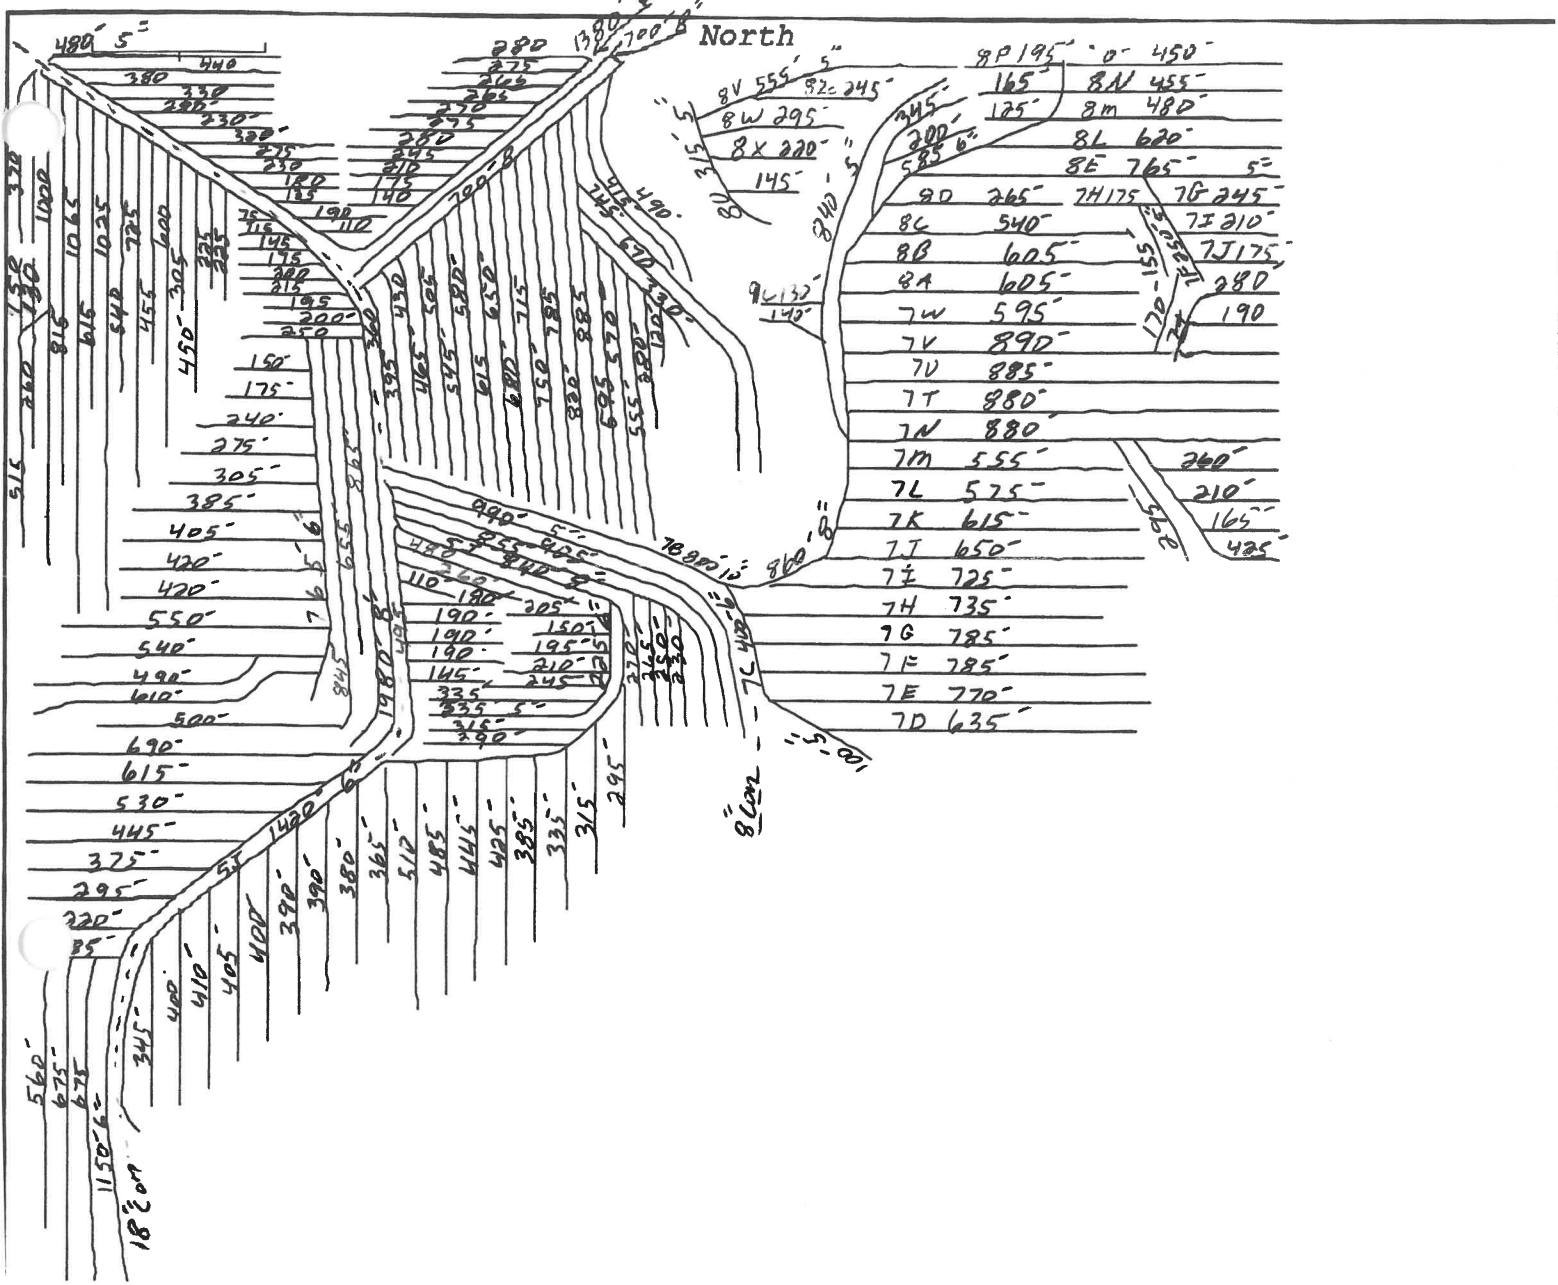

290th Ave

130th St

800' 10"  
 5080' 8"  
 6175' 6"  
 82365' 5"  
 -----  
 94420

BRAD FREKING		
SUPERIOR TWP. 20 DICKINSON CO. STEIER-FARM		
feet	Spacing: 30/40/60	Date: 10/27/12
Russell Tiling, LLC		