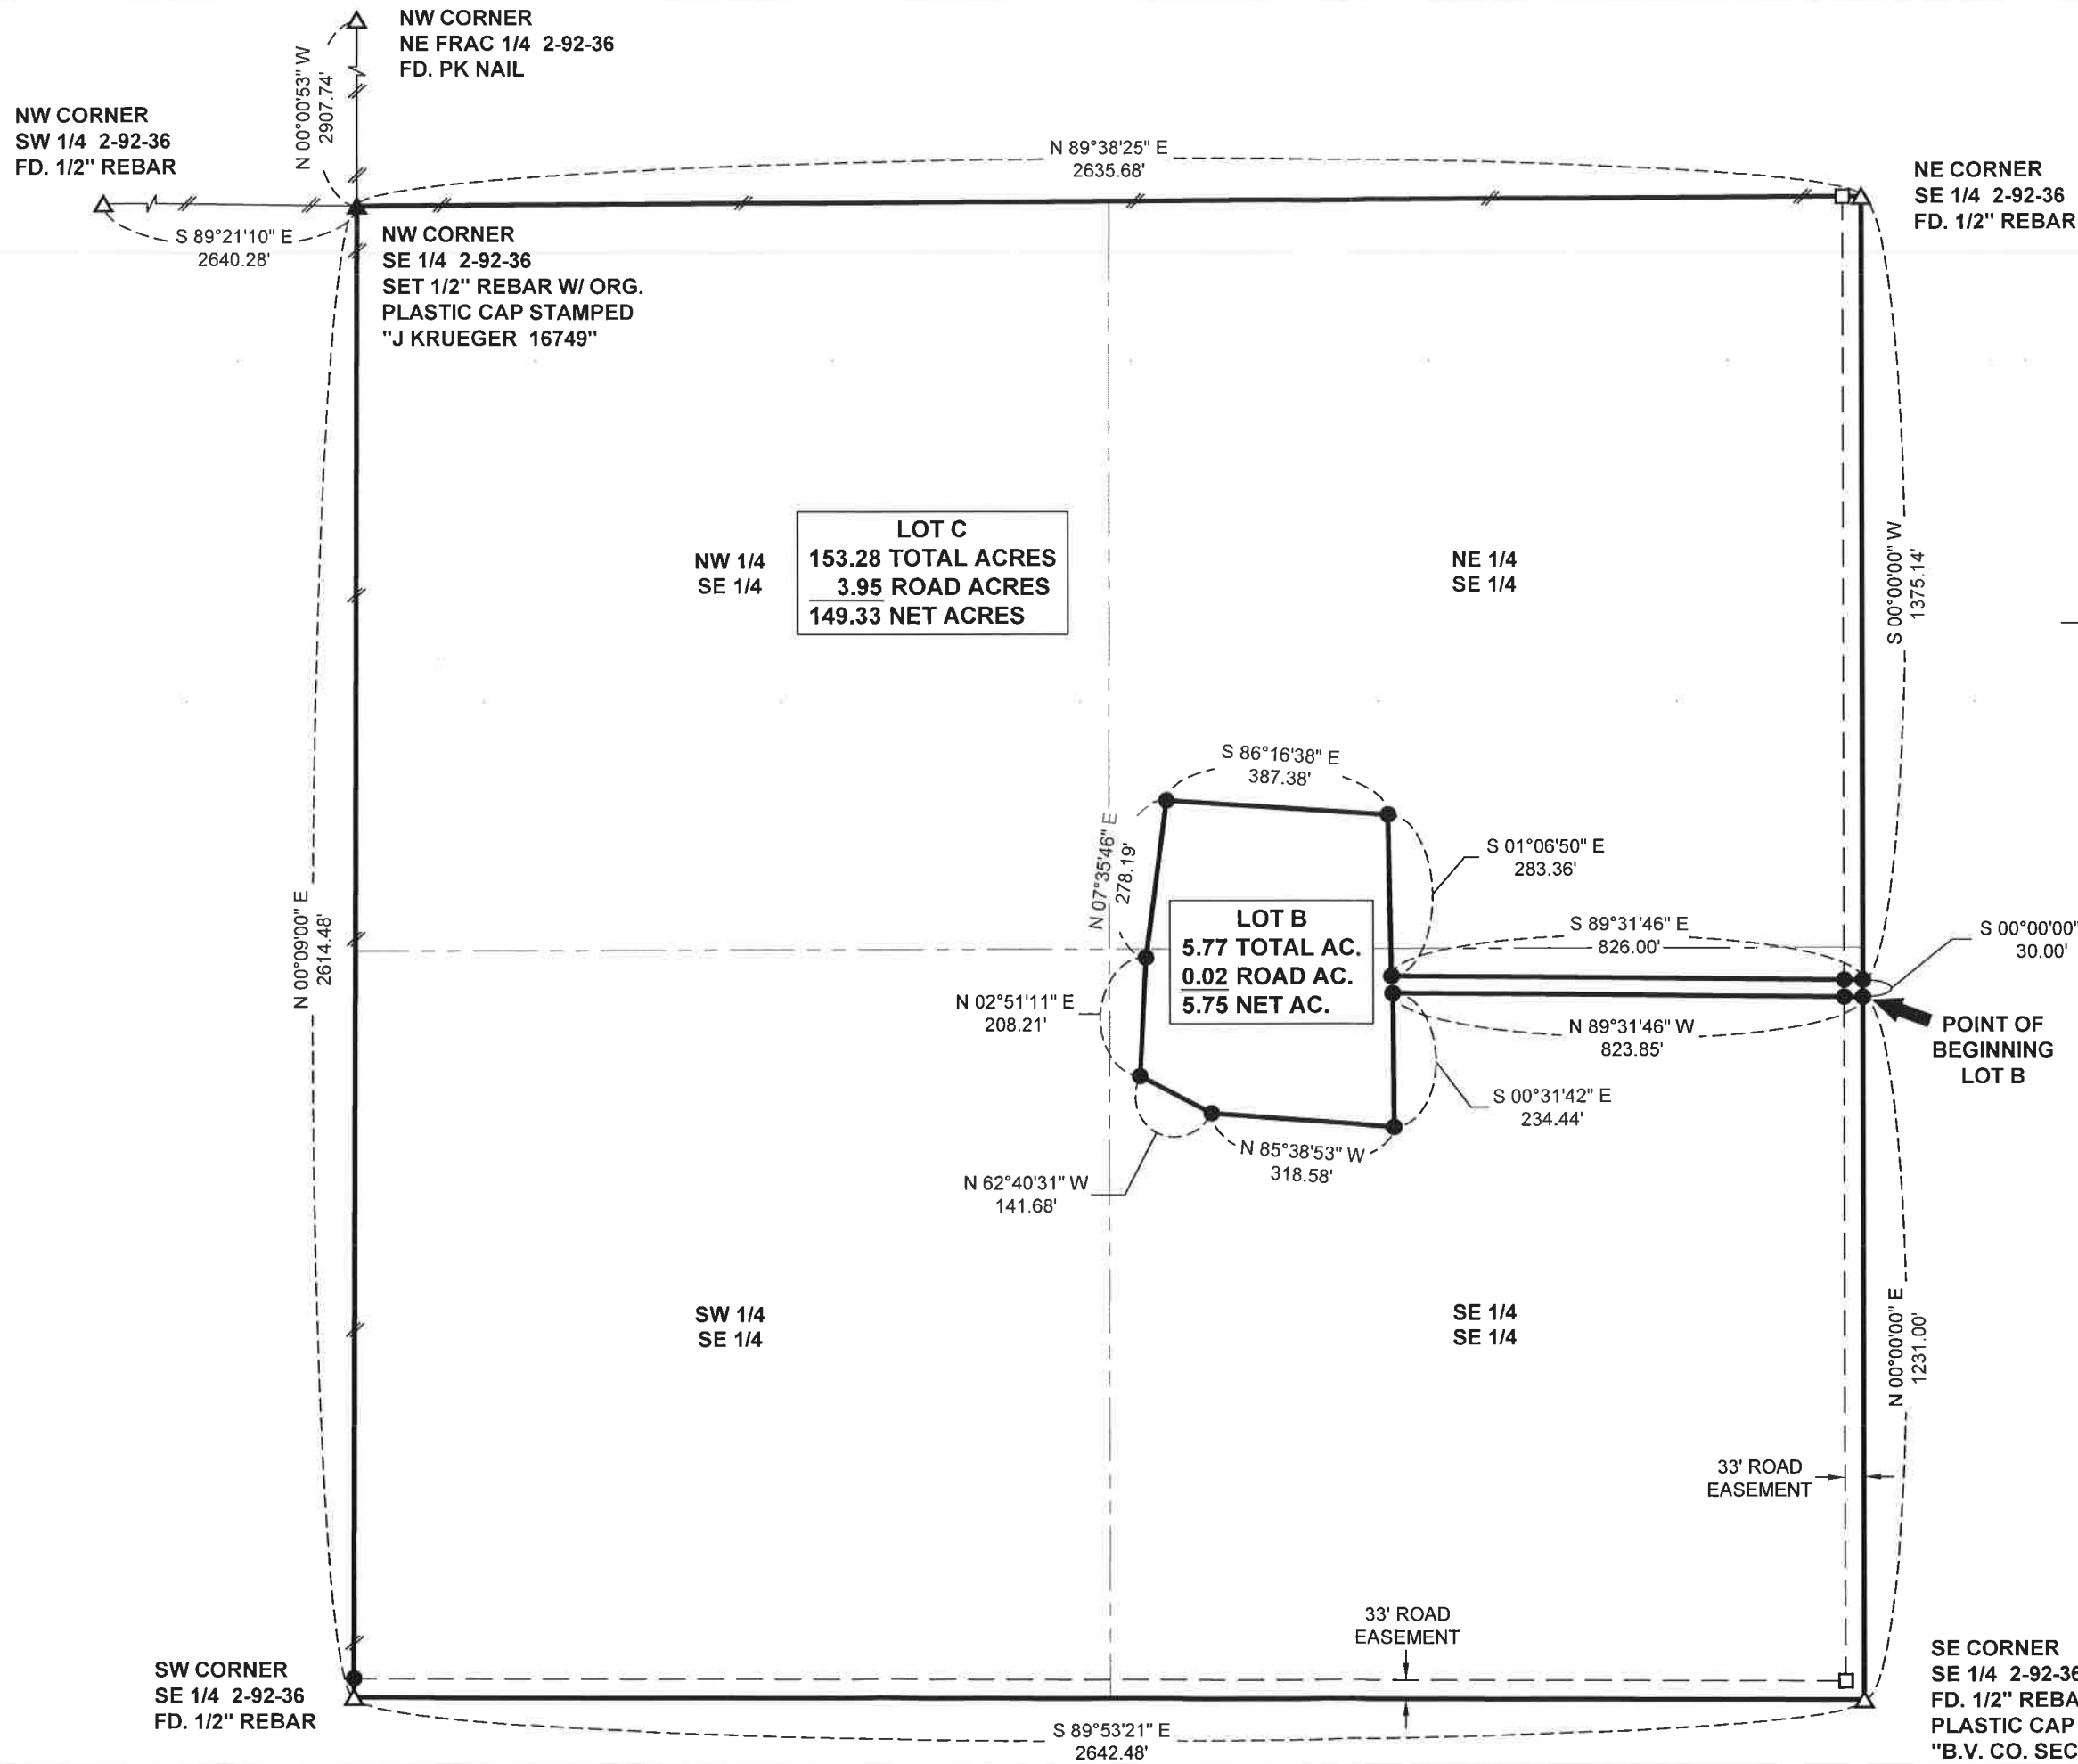


- LEGEND**
- = 1/2" REBAR SET WITH ORANGE PLASTIC CAP STAMPED "J KRUEGER 16749"
 - △ = SECTION CORNER FOUND
 - = NO MONUMENT SET; POSITION FALLS IN CORNER POST OR TREE STUMP
 - = FENCE IN PLACE

AREA BREAKDOWN - LOT B

	TOTAL	ROAD	NET
NE SE	2.31	0.00	2.31
SE SE	3.46	0.02	3.44
TOTALS	5.77	0.02	5.75

AREA BREAKDOWN - LOT C

	TOTAL	ROAD	NET
NW SE	39.66	0.00	39.66
NE SE	37.50	1.00	36.50
SW SE	39.71	1.00	38.71
SE SE	36.41	1.95	34.46
TOTALS	153.28	3.95	149.33

KRUEGER SURVEYING, P.C.
2425 190th Street
Nemaha, IA 50567
Ph. (712) 660-2264

PROJECT NO: 2021-47
DRAWN: JMK
SHEET NO: 2 OF 2
SURVEYED: 5/11/2021
REVISED: