


PARTS OF THE NORTH HALF OF SECTION 10, TOWNSHIP 104 NORTH, RANGE 41 WEST IN BLOOM TOWNSHIP, NOBLES COUNTY, MINNESOTA.

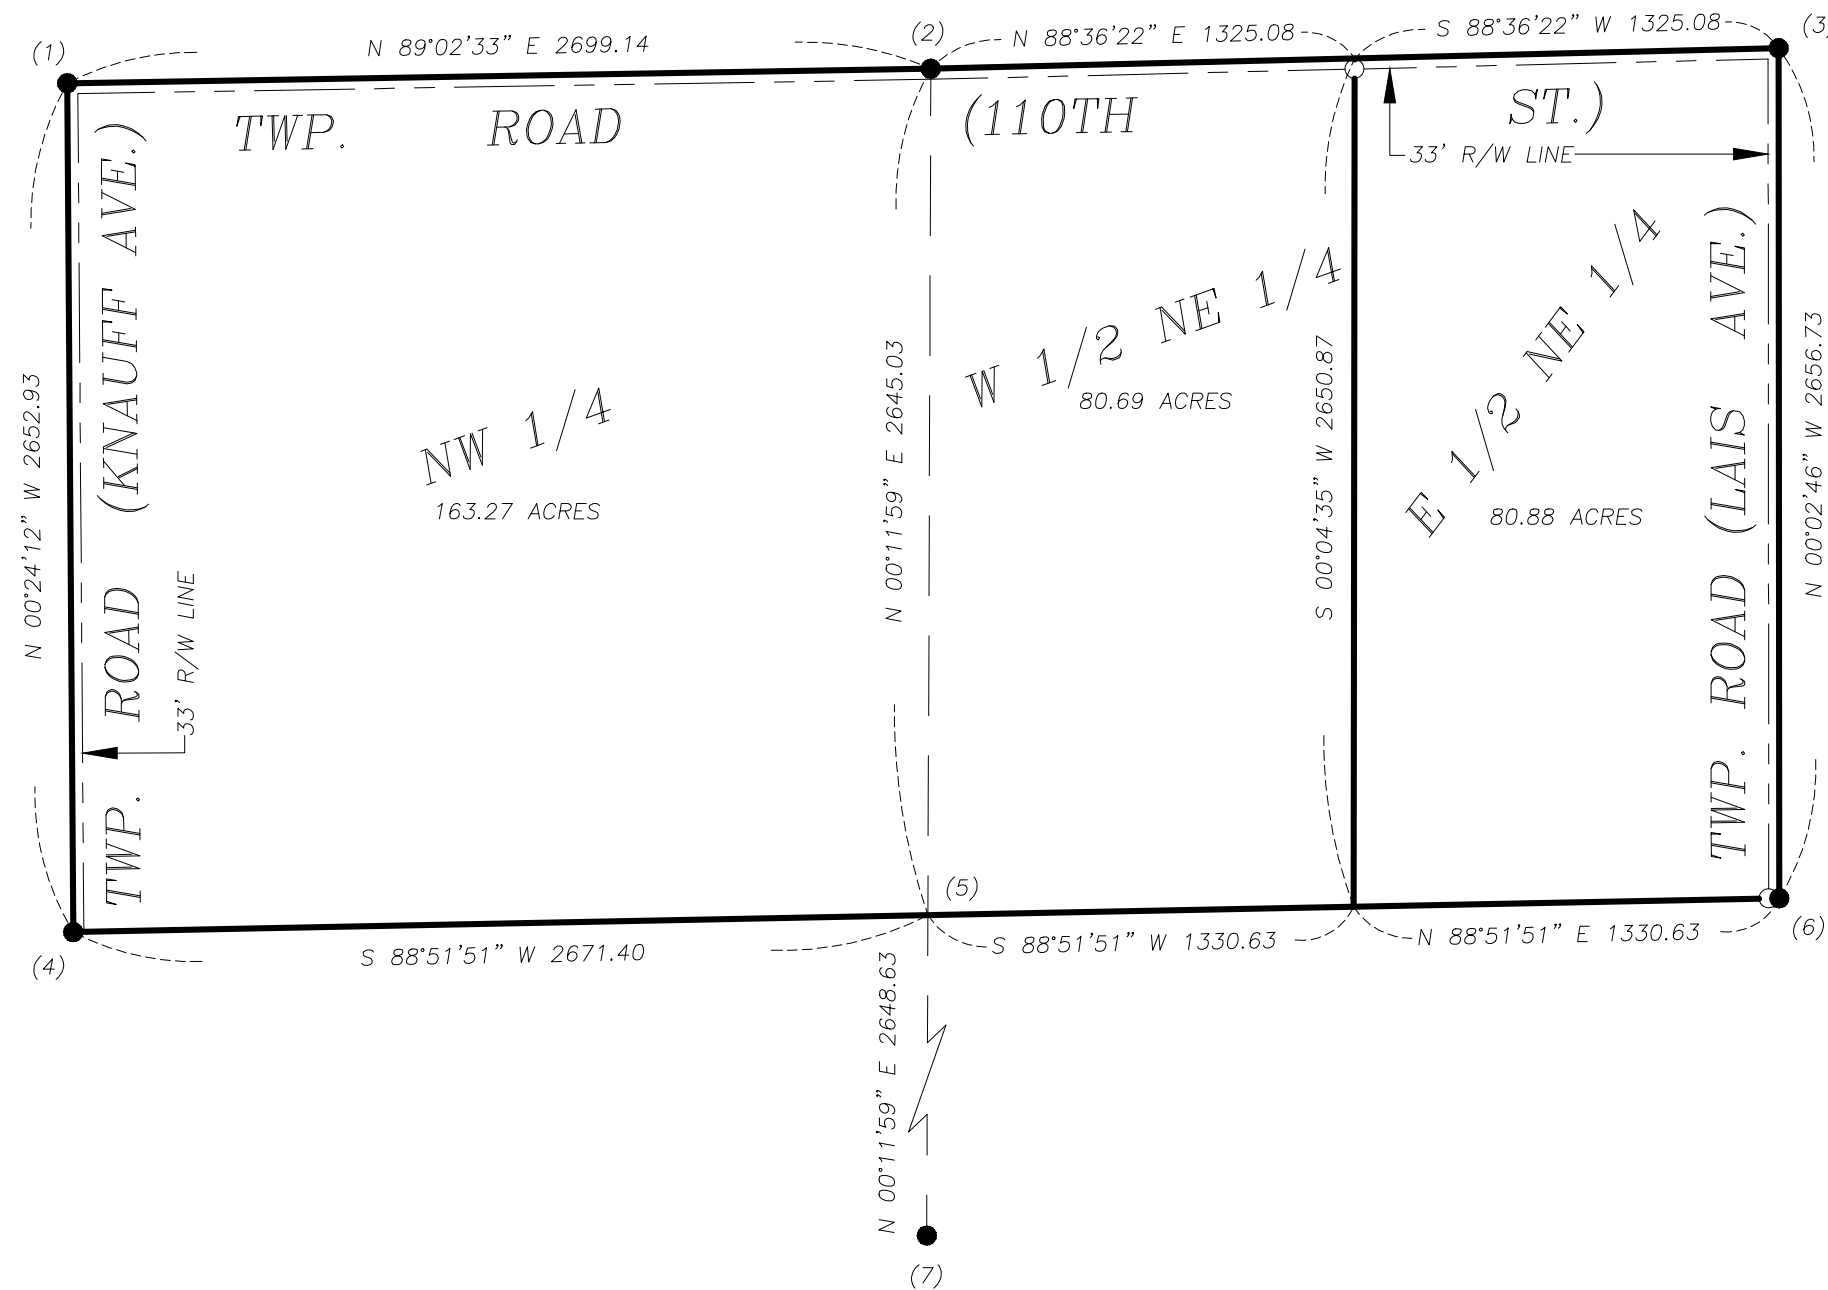

- REFERENCE
- (1) NW COR. SEC. 10-104-41
FOUND IRON MONUMENT
 - (2) NORTH 1/4 COR. SEC. 10-104-41
FOUND IRON MONUMENT
 - (3) NE COR. SEC. 10-104-41
FOUND IRON MONUMENT
 - (4) WEST 1/4 COR. SEC. 10-104-41
FOUND IRON MONUMENT
 - (5) CENTER SEC. 10-104-41
CALCULATED POSITION
 - (6) EAST 1/4 OCR. SEC. 10-104-41
FOUND IRON MONUMENT
 - (7) SOUTH 1/4 COR. SEC. 10-104-41
FOUND IRON MONUMENT

N

600 300 0 600

SCALE 1" = 600'

● = MONUMENTS FOUND
○ = MONUMENTS SET
5/8" IRON STAKE W/CAP NO. 43803

	I hereby certify that this survey, plan, or report was prepared by me or under my direct supervision and that I am a duly Licensed Land Surveyor under the laws of the State of Minnesota. Signature _____ Dennis Ray Esplan Date _____ Certificate # 43803	ZIESKE LAND SURVEYING, INC. Dennis Ray Esplan P.L.S. 840 4th Avenue, Box 94 Windom, MN 56101 Phone: (507) 831-0100 SURVEY FOR: BEN HOLESTER PROJECT NUMBER: N 2123 S DATE: NOVEMBER 10, 2021
--	--	---