
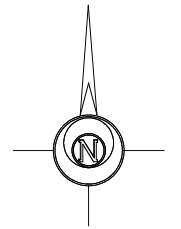



SURVEY OF THE S. 1/2, S.W. 1/4, SEC. 30,
T. 102 N., R. 37 W., JACKSON COUNTY, MINNESOTA

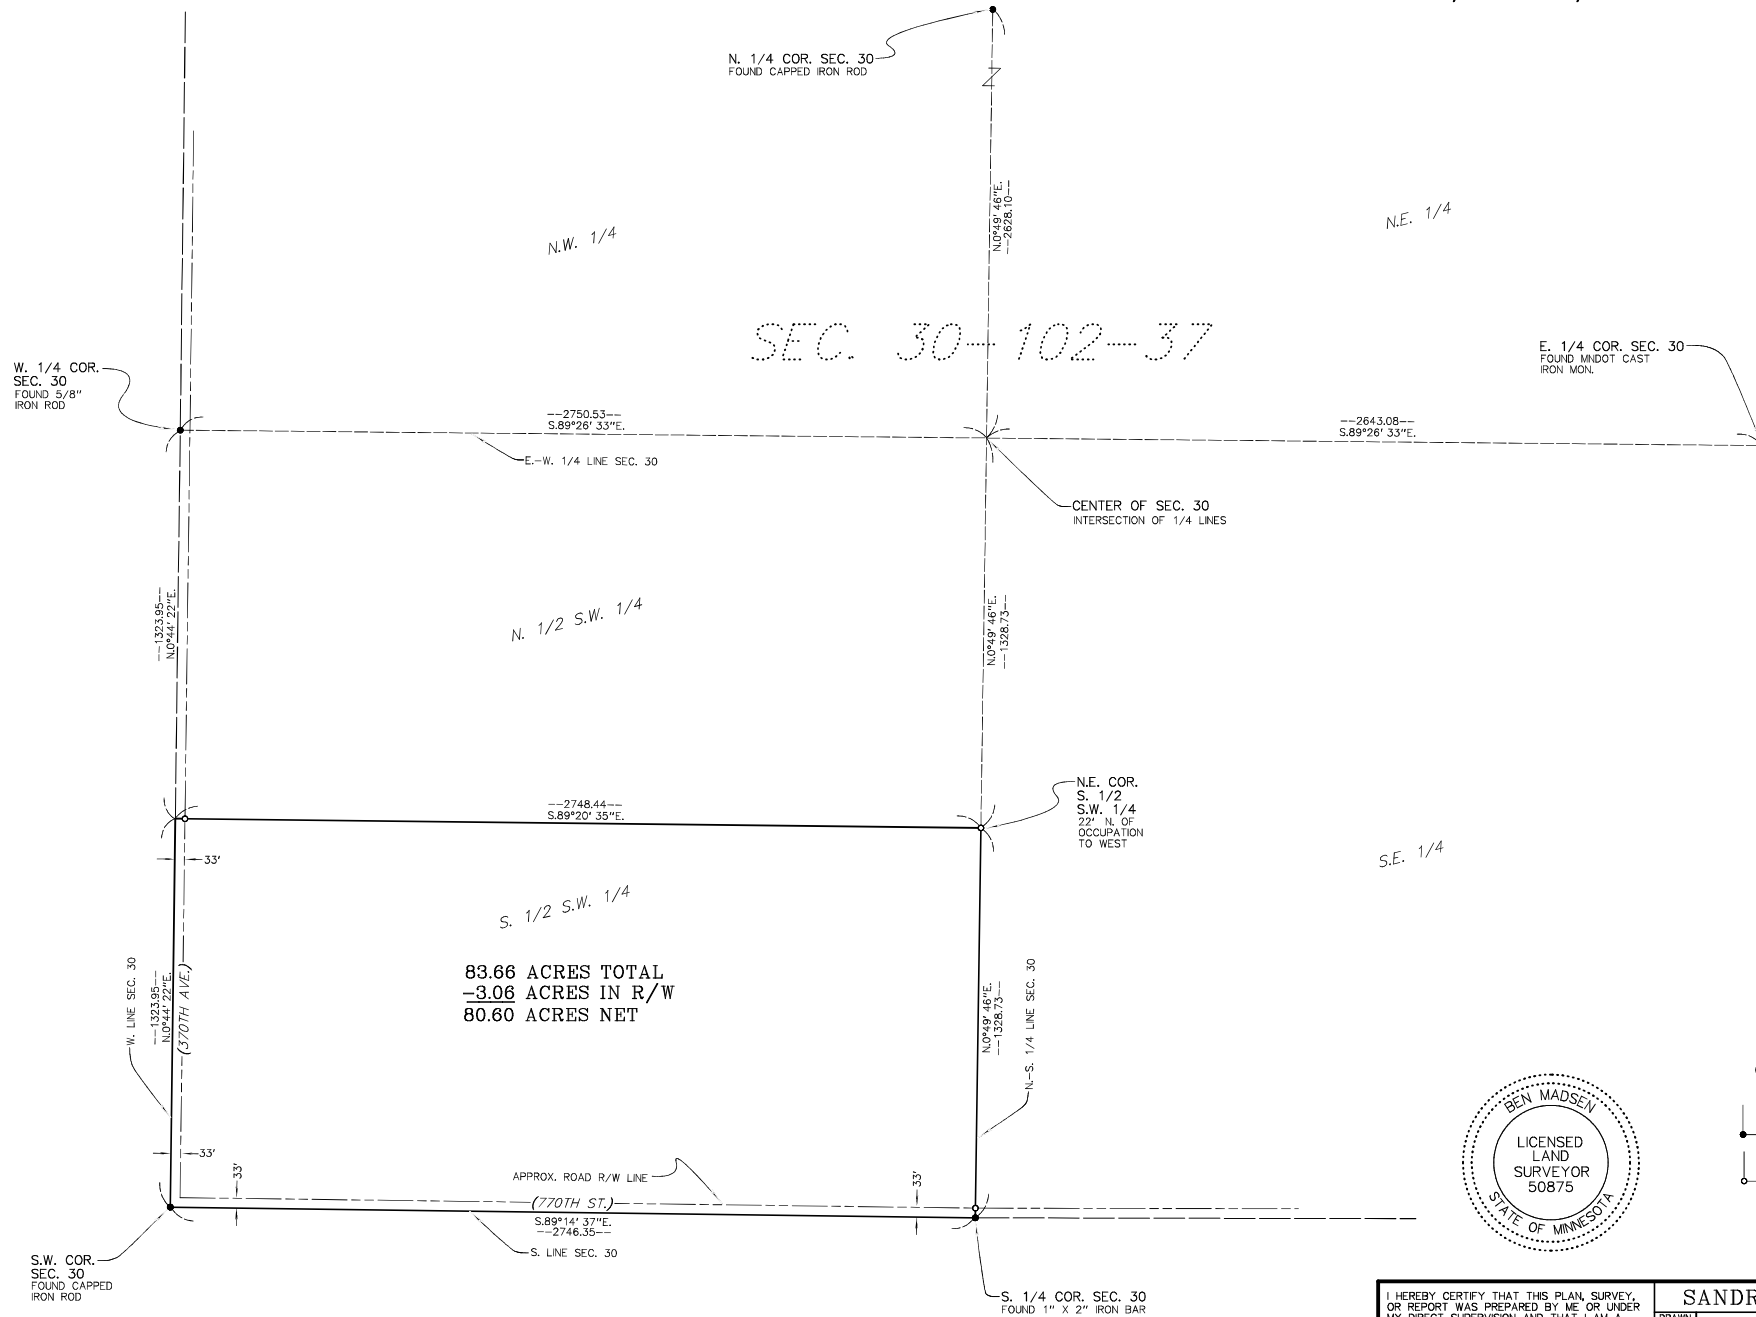

0 150 300 600
SCALE 1" = 300'

- DENOTES IRON MONUMENTS FOUND OR SET IN PREVIOUS SURVEYS.
- DENOTES IRON MONUMENTS SET & MARKED WITH REG. NO. 50875 UNLESS OTHERWISE SHOWN.

BEARINGS ARE ORIENTED TO THE JACKSON COUNTY COORDINATE SYSTEM, NAD83 2011 ADJUSTMENT.

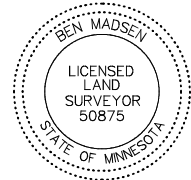

I HEREBY CERTIFY THAT THIS PLAN, SURVEY, OR REPORT WAS PREPARED BY ME OR UNDER MY DIRECT SUPERVISION AND THAT I AM A DULY LICENSED LAND SURVEYOR UNDER THE LAWS OF THE STATE OF MINNESOTA. BEN MADSEN DATE: 12-01-2022 LICENSE NO. 50875		SANDRA MILLER ESTATE TEL: (507) 235-3780 318 EAST BLUE EARTH AVENUE FAIRMONT, MINNESOTA 56031		PAGE 1 FILE NO. 22408
--	--	---	--	---------------------------------------