


LOCATION:
FRAC, NE1/4 SECTION 6-96-40

PREPARED BY AND RETURN TO:
TIM M. LALEMAN, PLS
DGR ENGINEERING
1302 SOUTH UNION STREET
P.O. BOX 511
ROCK RAPIDS, IOWA 51246
PHONE: 712-472-2531

SURVEY REQUESTED BY: MARK ZOMER

CURRENT PROPRIETOR:
VEDA M. BOUSEMA REVOCABLE TRUST

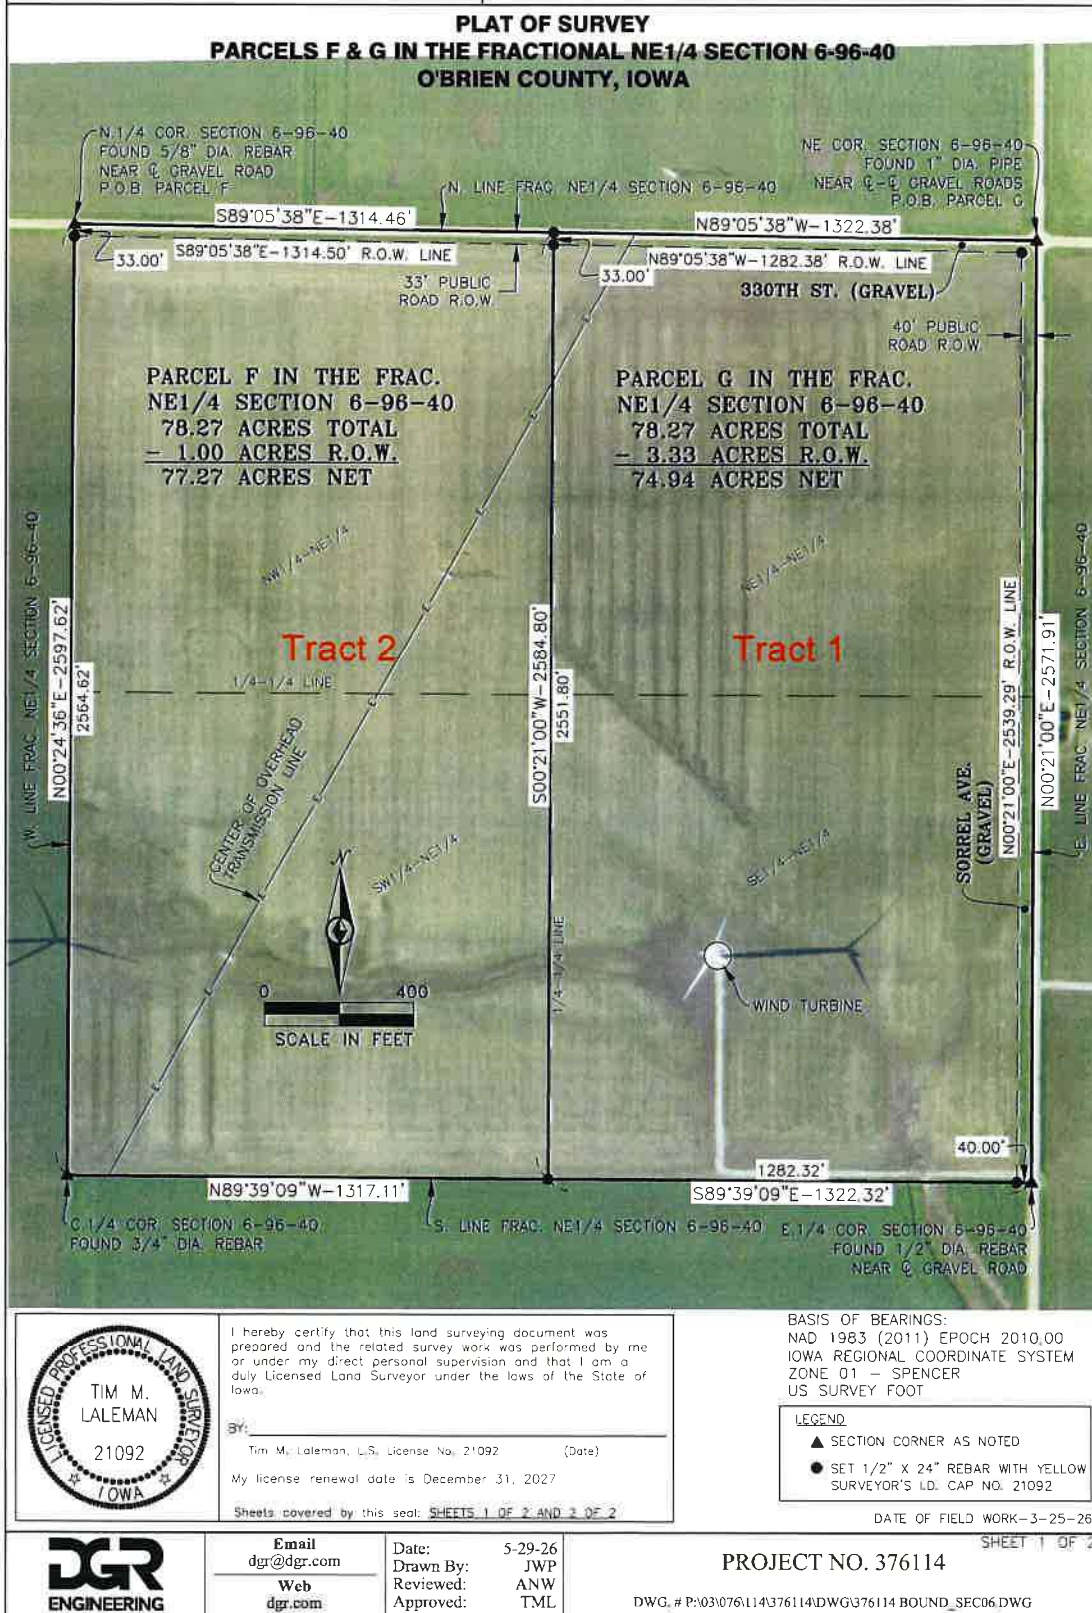


LOCATION:
NW1/4 SECTION 25-97-41

PREPARED BY AND RETURN TO:
TIM M. LALEMAN, PLS
DGR ENGINEERING
1302 SOUTH UNION STREET
P.O. BOX 511
ROCK RAPIDS, IOWA 51246
PHONE: 712-472-2531

SURVEY REQUESTED BY: MARK ZOMER

CURRENT PROPRIETOR:
VEDA M. BOUSEMA REVOCABLE TRUST

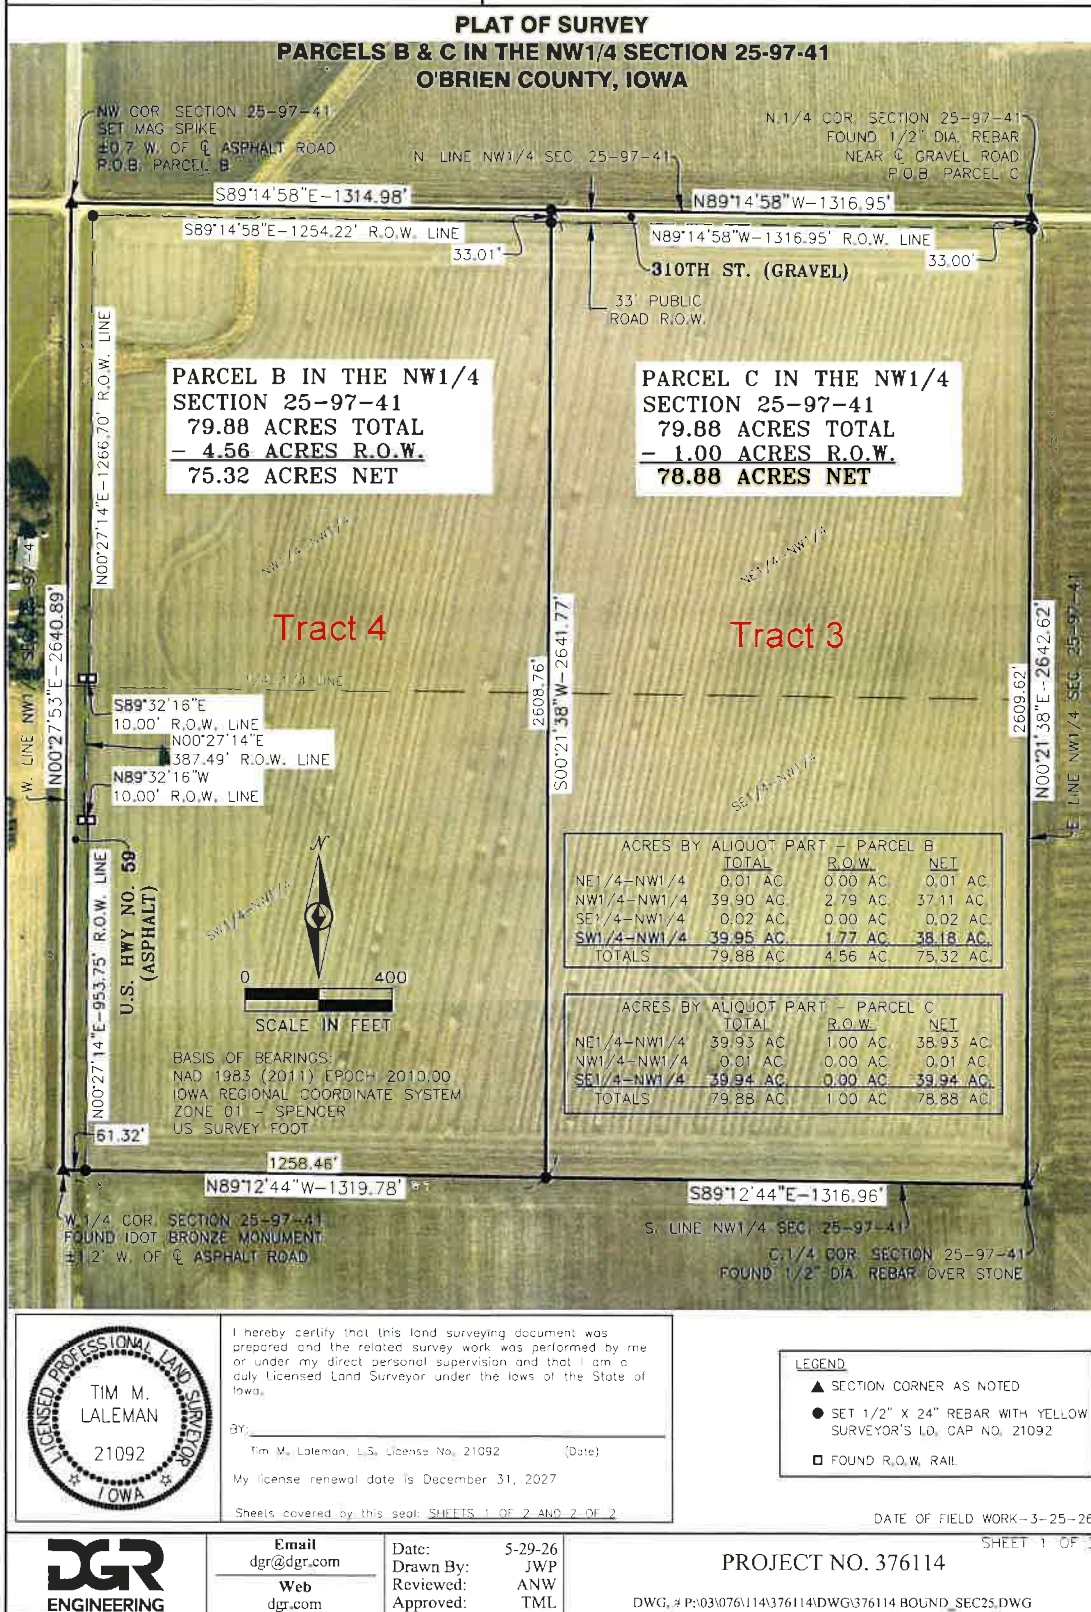


LOCATION: E 1/2 SECTION 35-97-41 &
AUDITOR'S SUBDIVISION OF THE N 1/2 SEC. 35-97-41

PREPARED BY AND RETURN TO:

TIM M. LALEMAN, PLS
DGR ENGINEERING
1302 SOUTH UNION STREET
P.O. BOX 511
ROCK RAPIDS, IOWA 51246
PHONE: 712-472-2531

SURVEY REQUESTED BY: MARK ZOVER

CURRENT PROPRIETOR:
VEDA M. BOUSEMA REVOCABLE TRUST

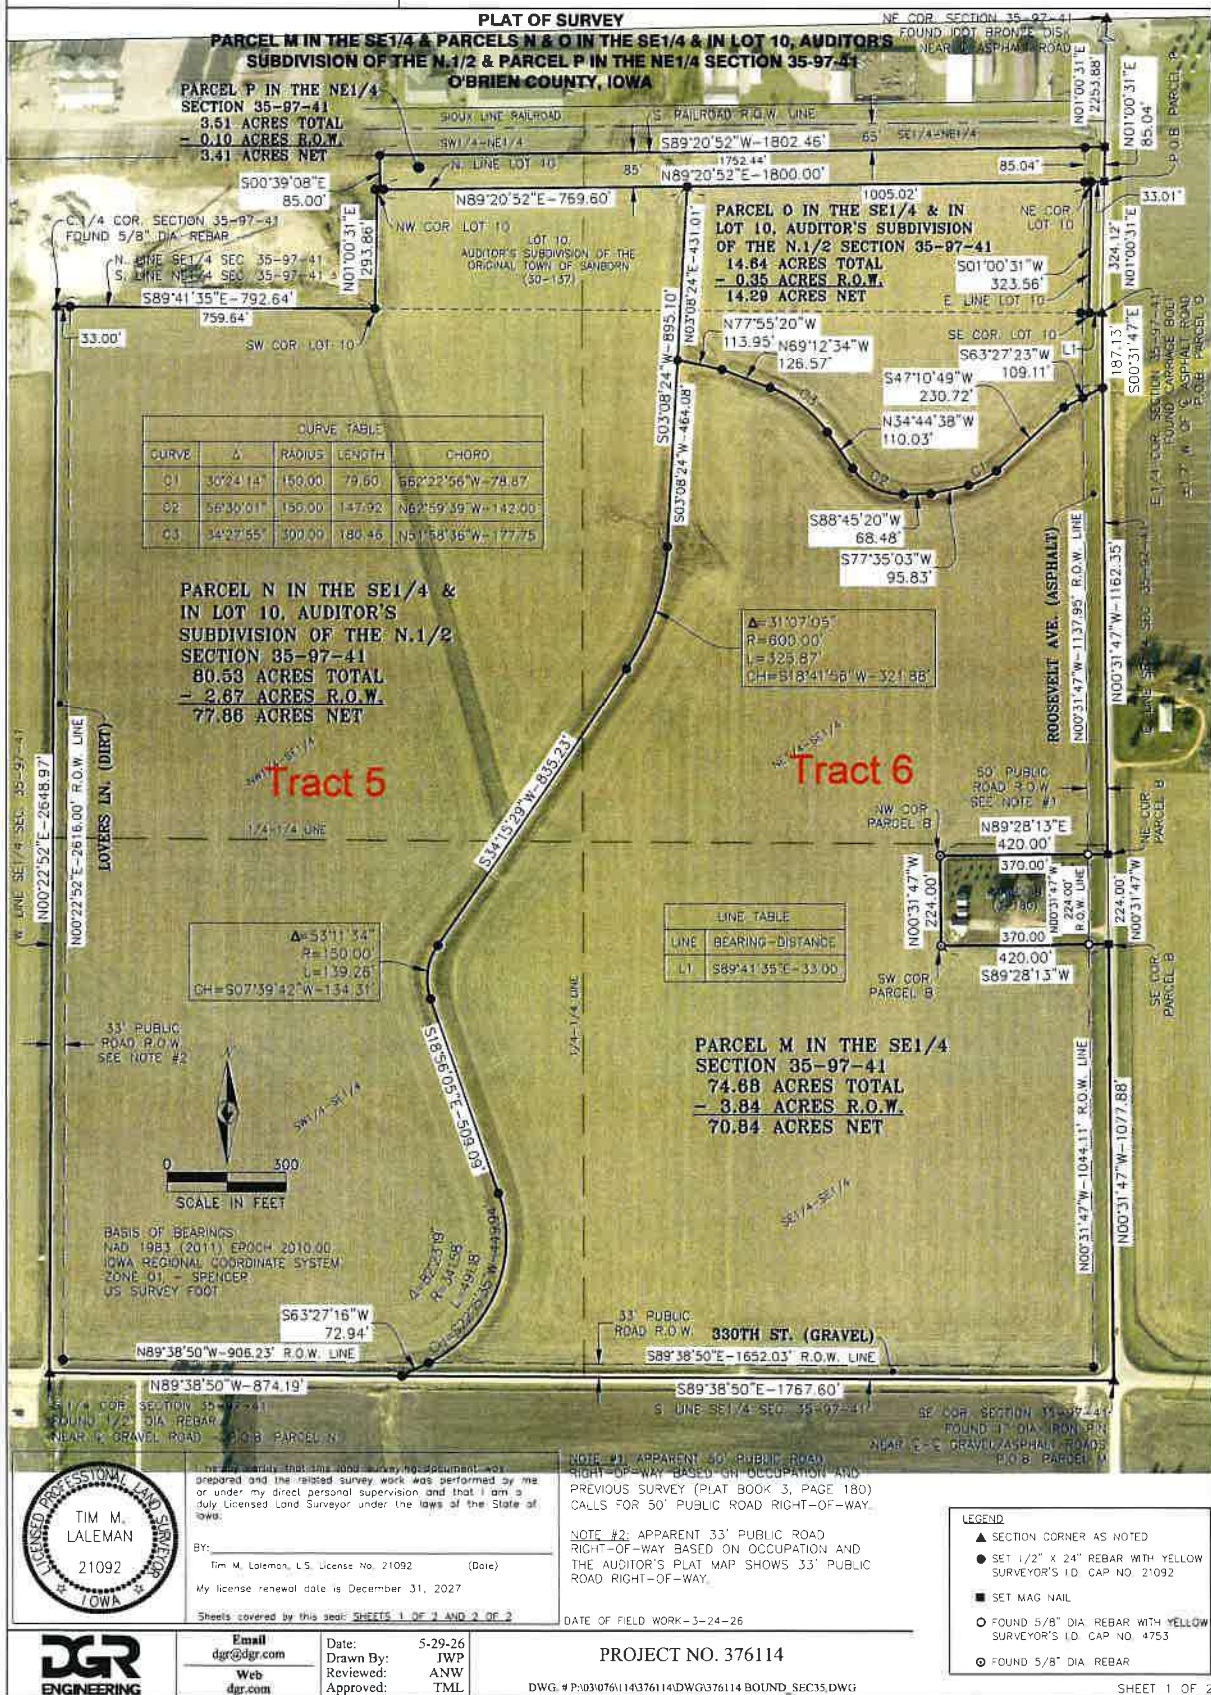


LOCATION:
NE 1/4 SECTION 14-97-41

PREPARED BY AND RETURN TO:
TIM M. LALEMAN, PLS
DGR ENGINEERING
1302 SOUTH UNION STREET
P.O. BOX 511
ROCK RAPIDS, IOWA 51246
PHONE: 712-472-2531

SURVEY REQUESTED BY: MARK ZOMER

CURRENT PROPRIETOR:
VEDA M. BOUSEMA REVOCABLE TRUST

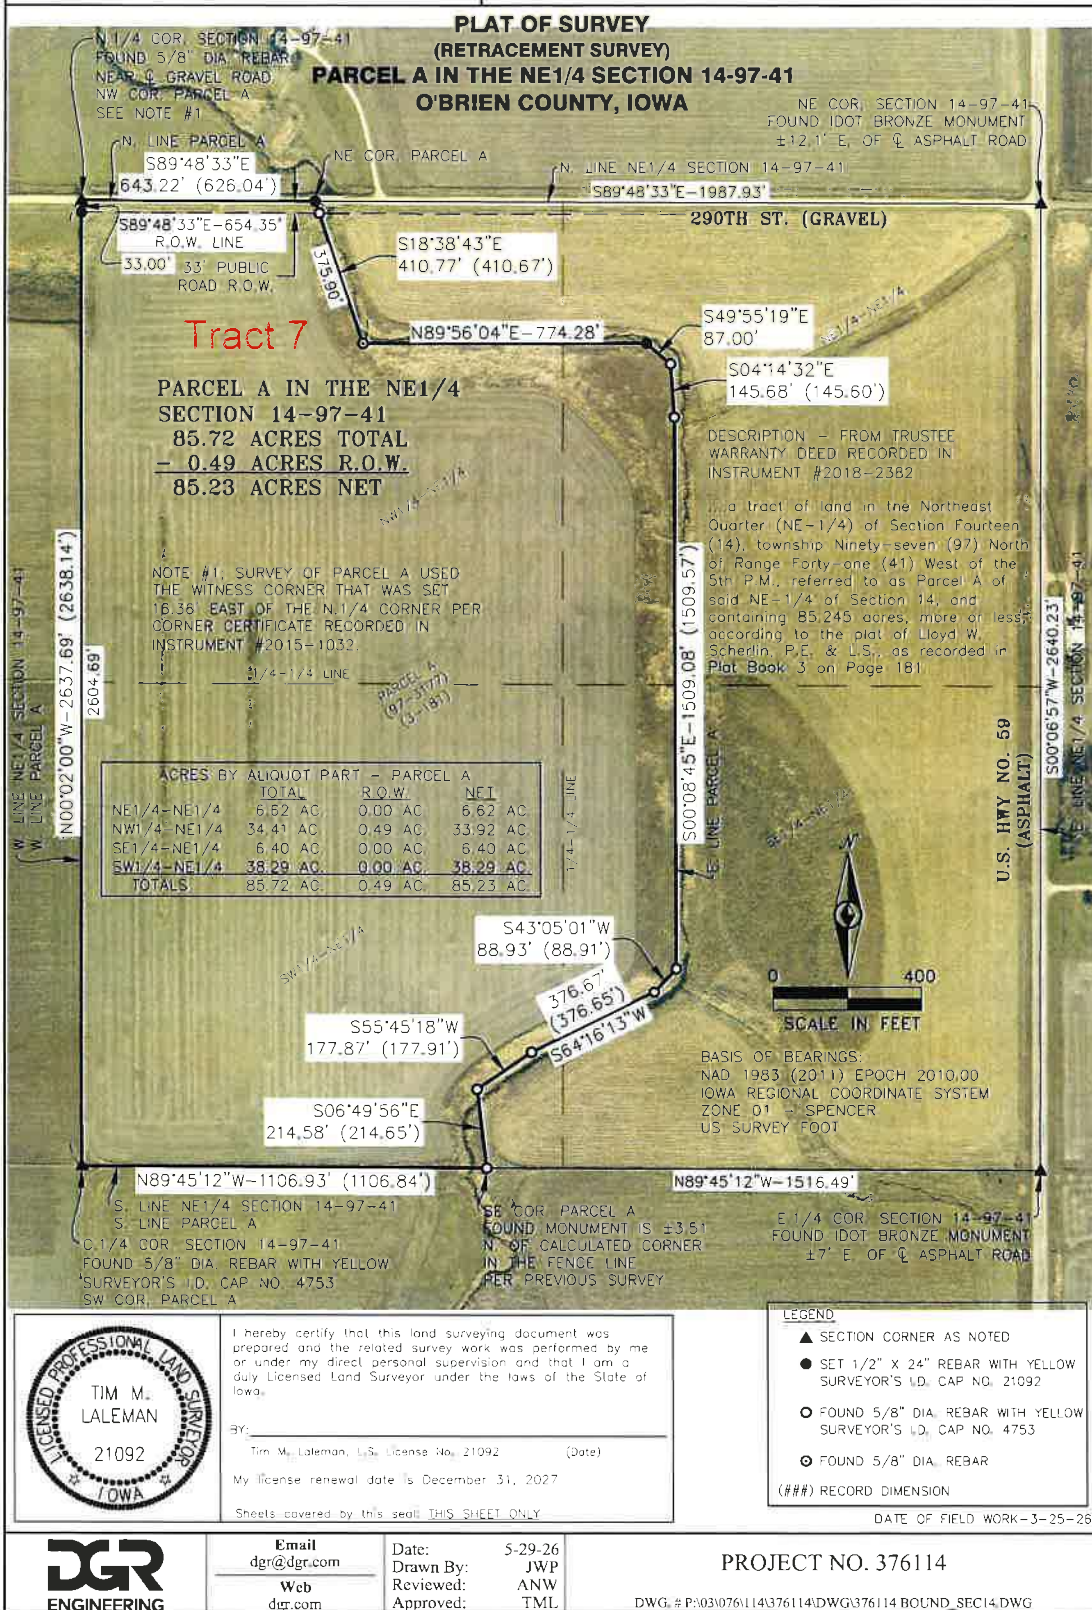

PLAT OF SURVEY
PARCELS E & F & ACCESS EASEMENT IN THE FRACTIONAL NW 1/4 SECTION 31-97-40
O'BRIEN COUNTY, IOWA

US HWY NO. 16 (ASPHALT)
 ACCESS EASEMENT IN THE FRAC. NW 1/4 SECTION 31-97-40 0.70 ACRES TOTAL
 PARCEL A (13-79)
 PARCEL B (13-79)
 PARCEL C (13-79)
 PARCEL D (13-79)
 PARCEL E IN THE FRAC. NW 1/4 SECTION 31-97-40 6.81 ACRES TOTAL
 PARCEL F IN THE FRAC. NW 1/4 SECTION 31-97-40 0.69 ACRES TOTAL


DWG. # P:\03\076\114376\14\DWG\376\14 BOUND_SEC31.DWG